
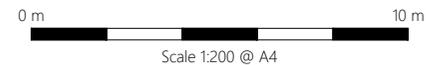


\\Woodpic.net\GLB-E&I\UK\GBSBR400-SALISAL-FS12-SHARED\Projects\40380 Whatley Quarry Planning Support\Deliver Stage\LD  
Design\_Technical\Drawings\ACAD\62280202-WSPE-FG-OL\_00003\_P01.2.dwg

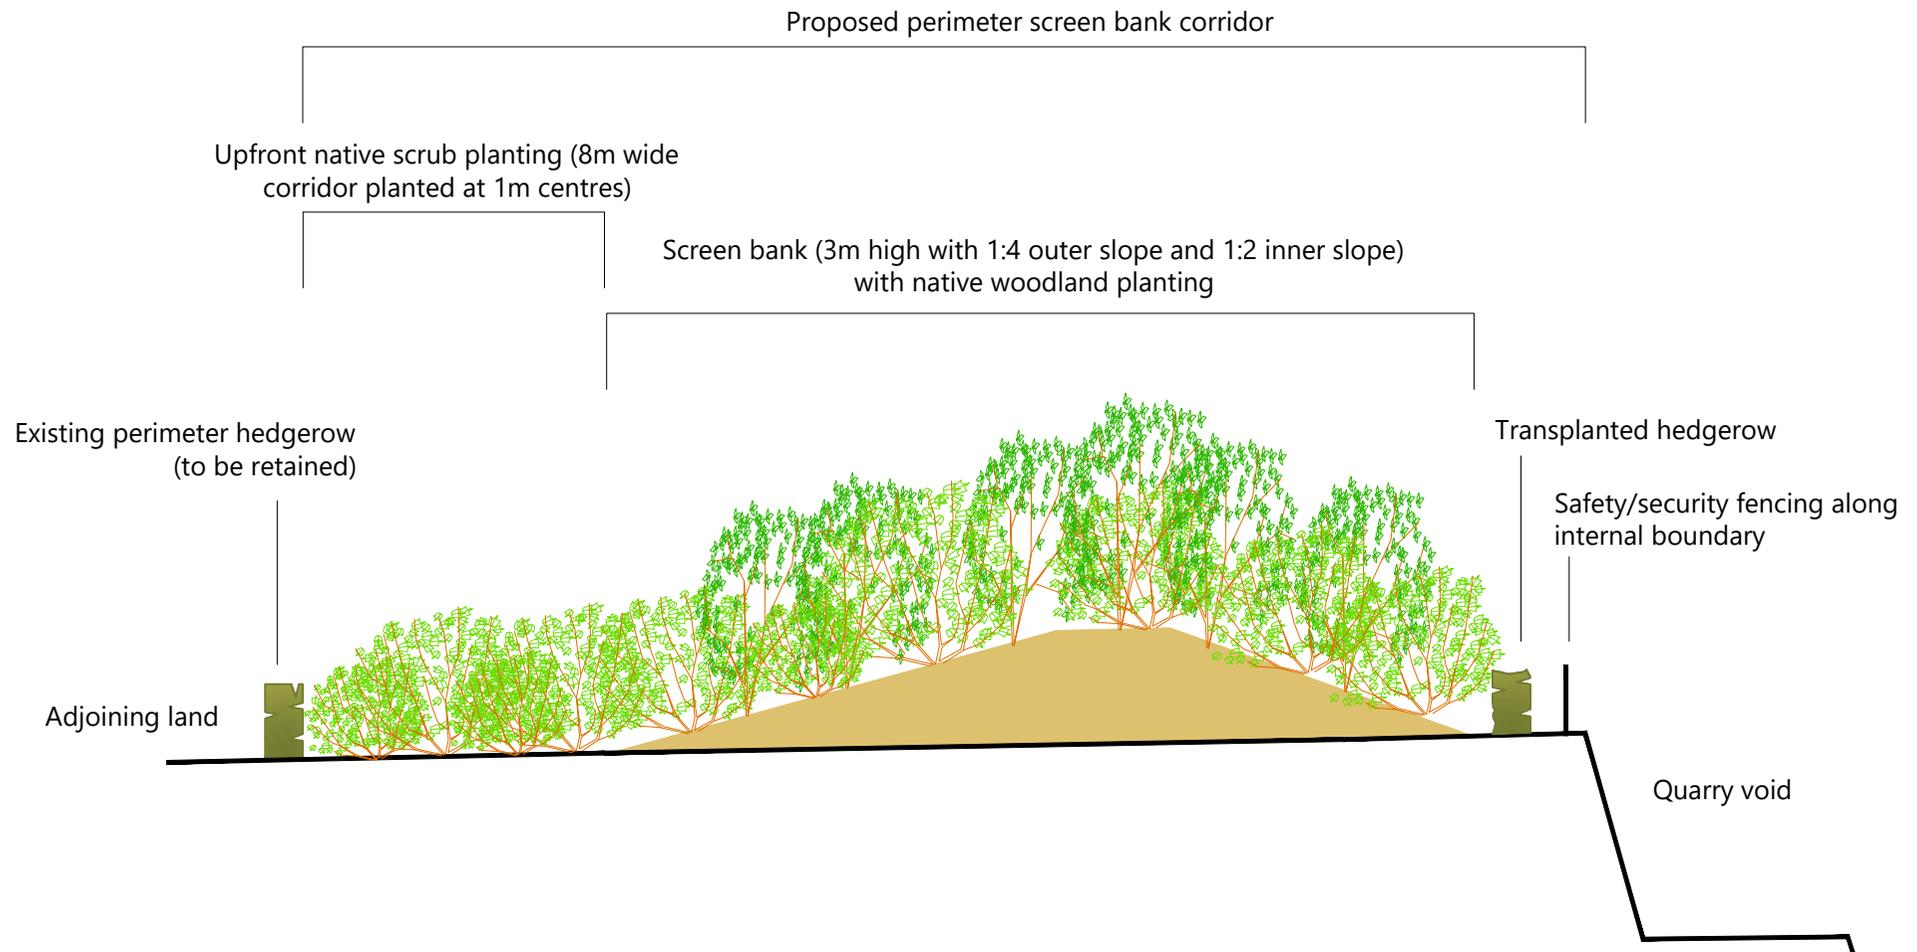

Westdown Quarry Revised Scheme of Working  
Planning Statement

**Figure 2.7**  
Typical cross section through perimeter  
upfront mitigation and screen bank  
corridor

October 2023

