


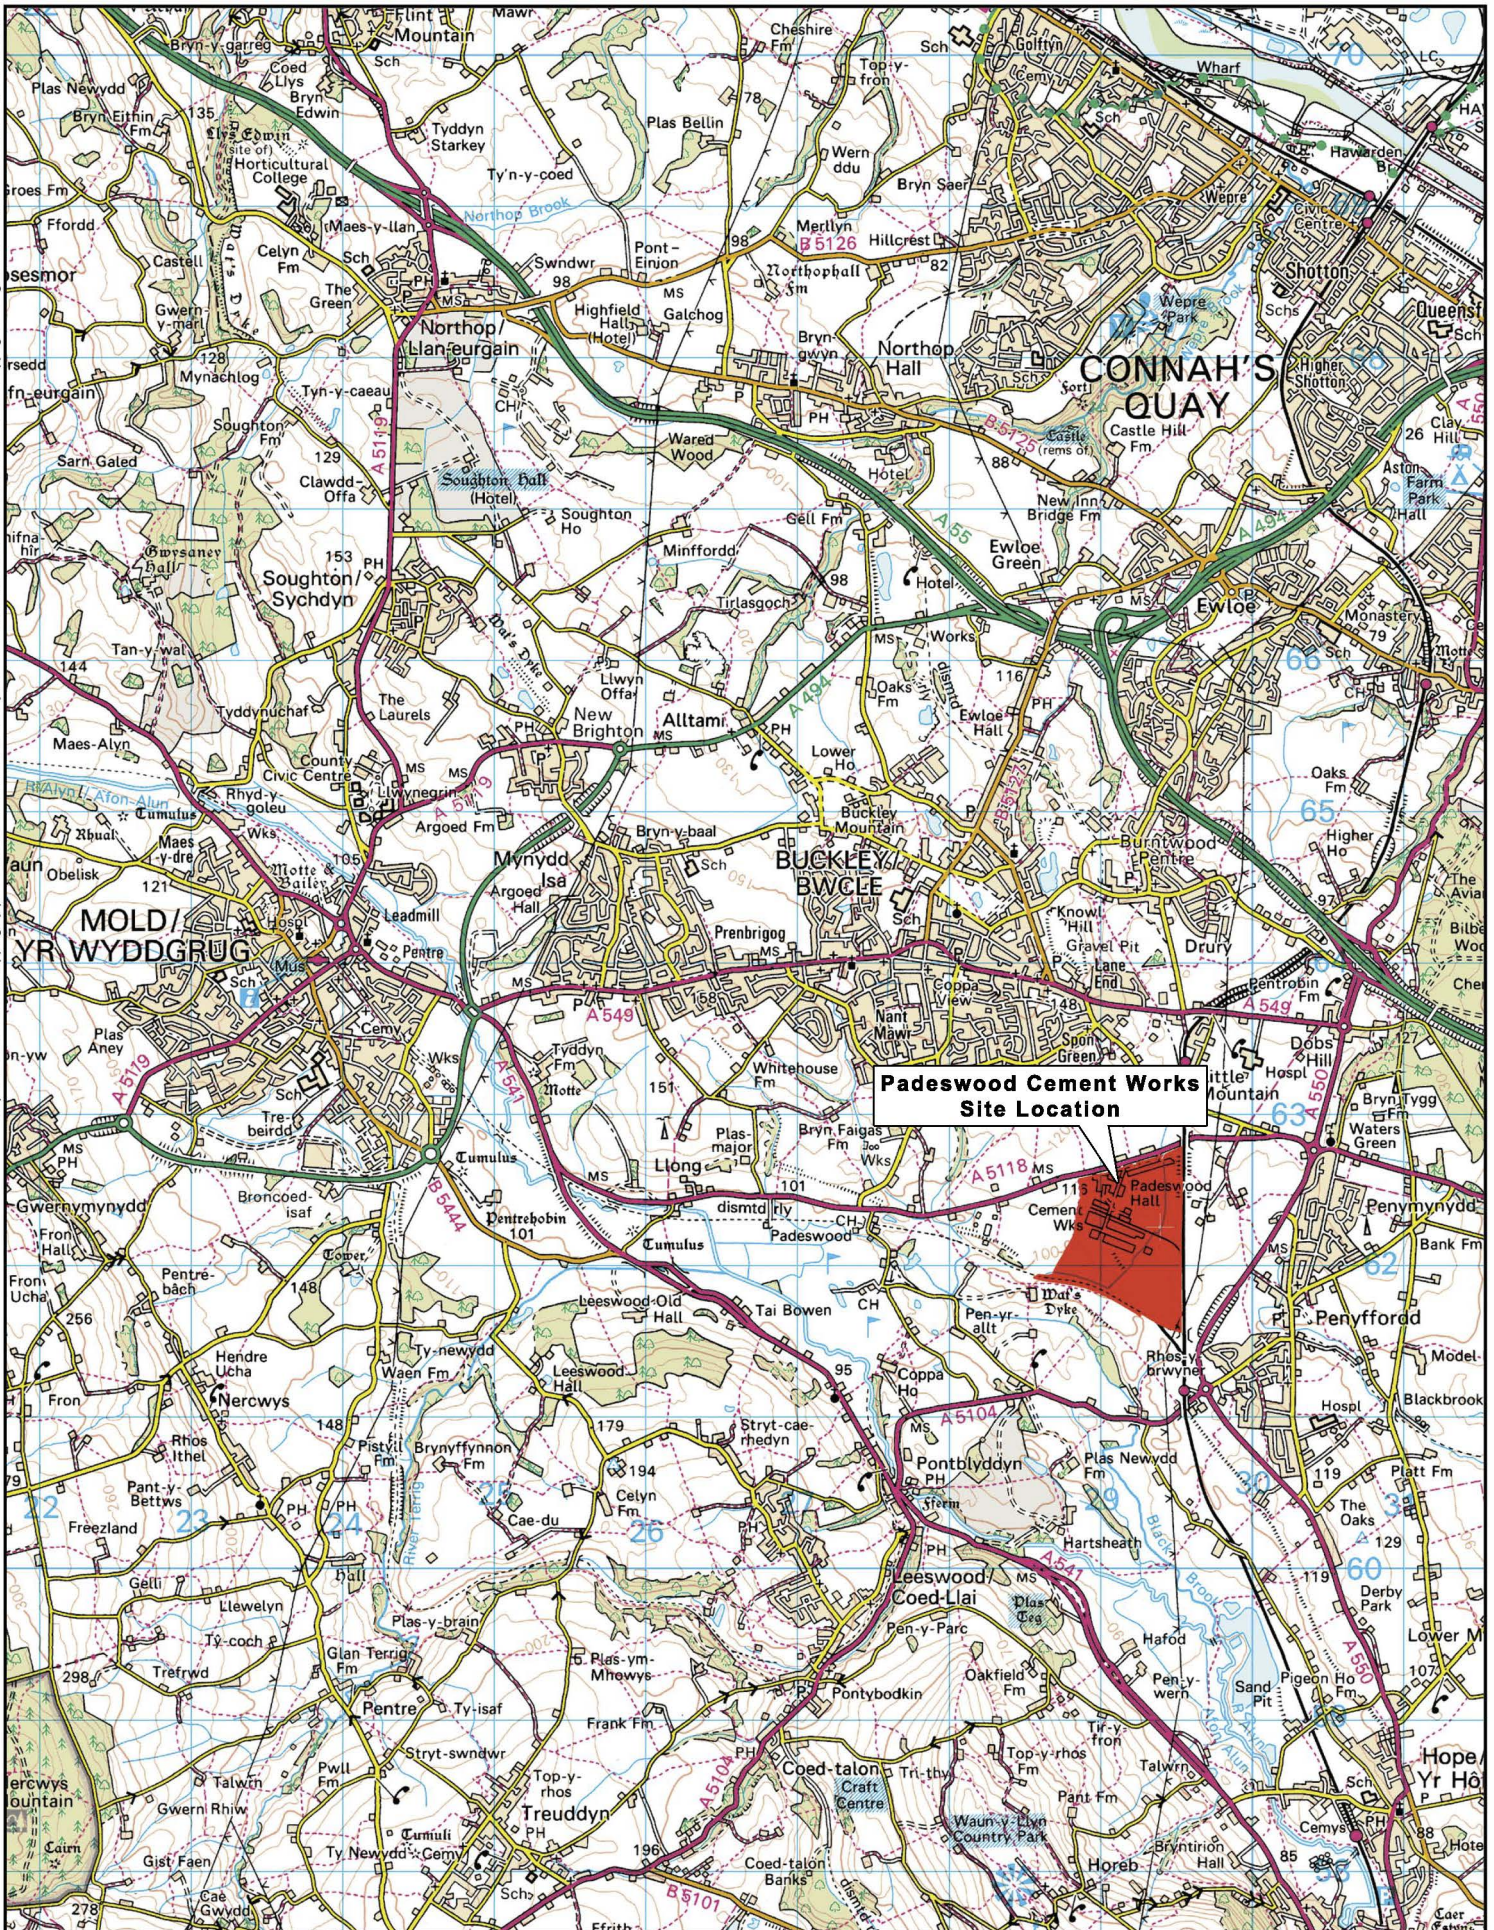


PADESWOOD - PLAN 1

Location Plan

Scale	1:50k	Paper Size	A4	Drawn by	AG	Drawing No.	Revision
Date	MAY2017	Check by	AB			P103/47	

Reproduced from O.S. mapping by permission of the Ordnance Survey @ on behalf of the Controller of HMSO. © Crown copyright. All rights reserved. Licence number AL 100018890


F:\egh\Site\Padewood\Applications\MHE\PI03-48A Site Context Plan.dwg

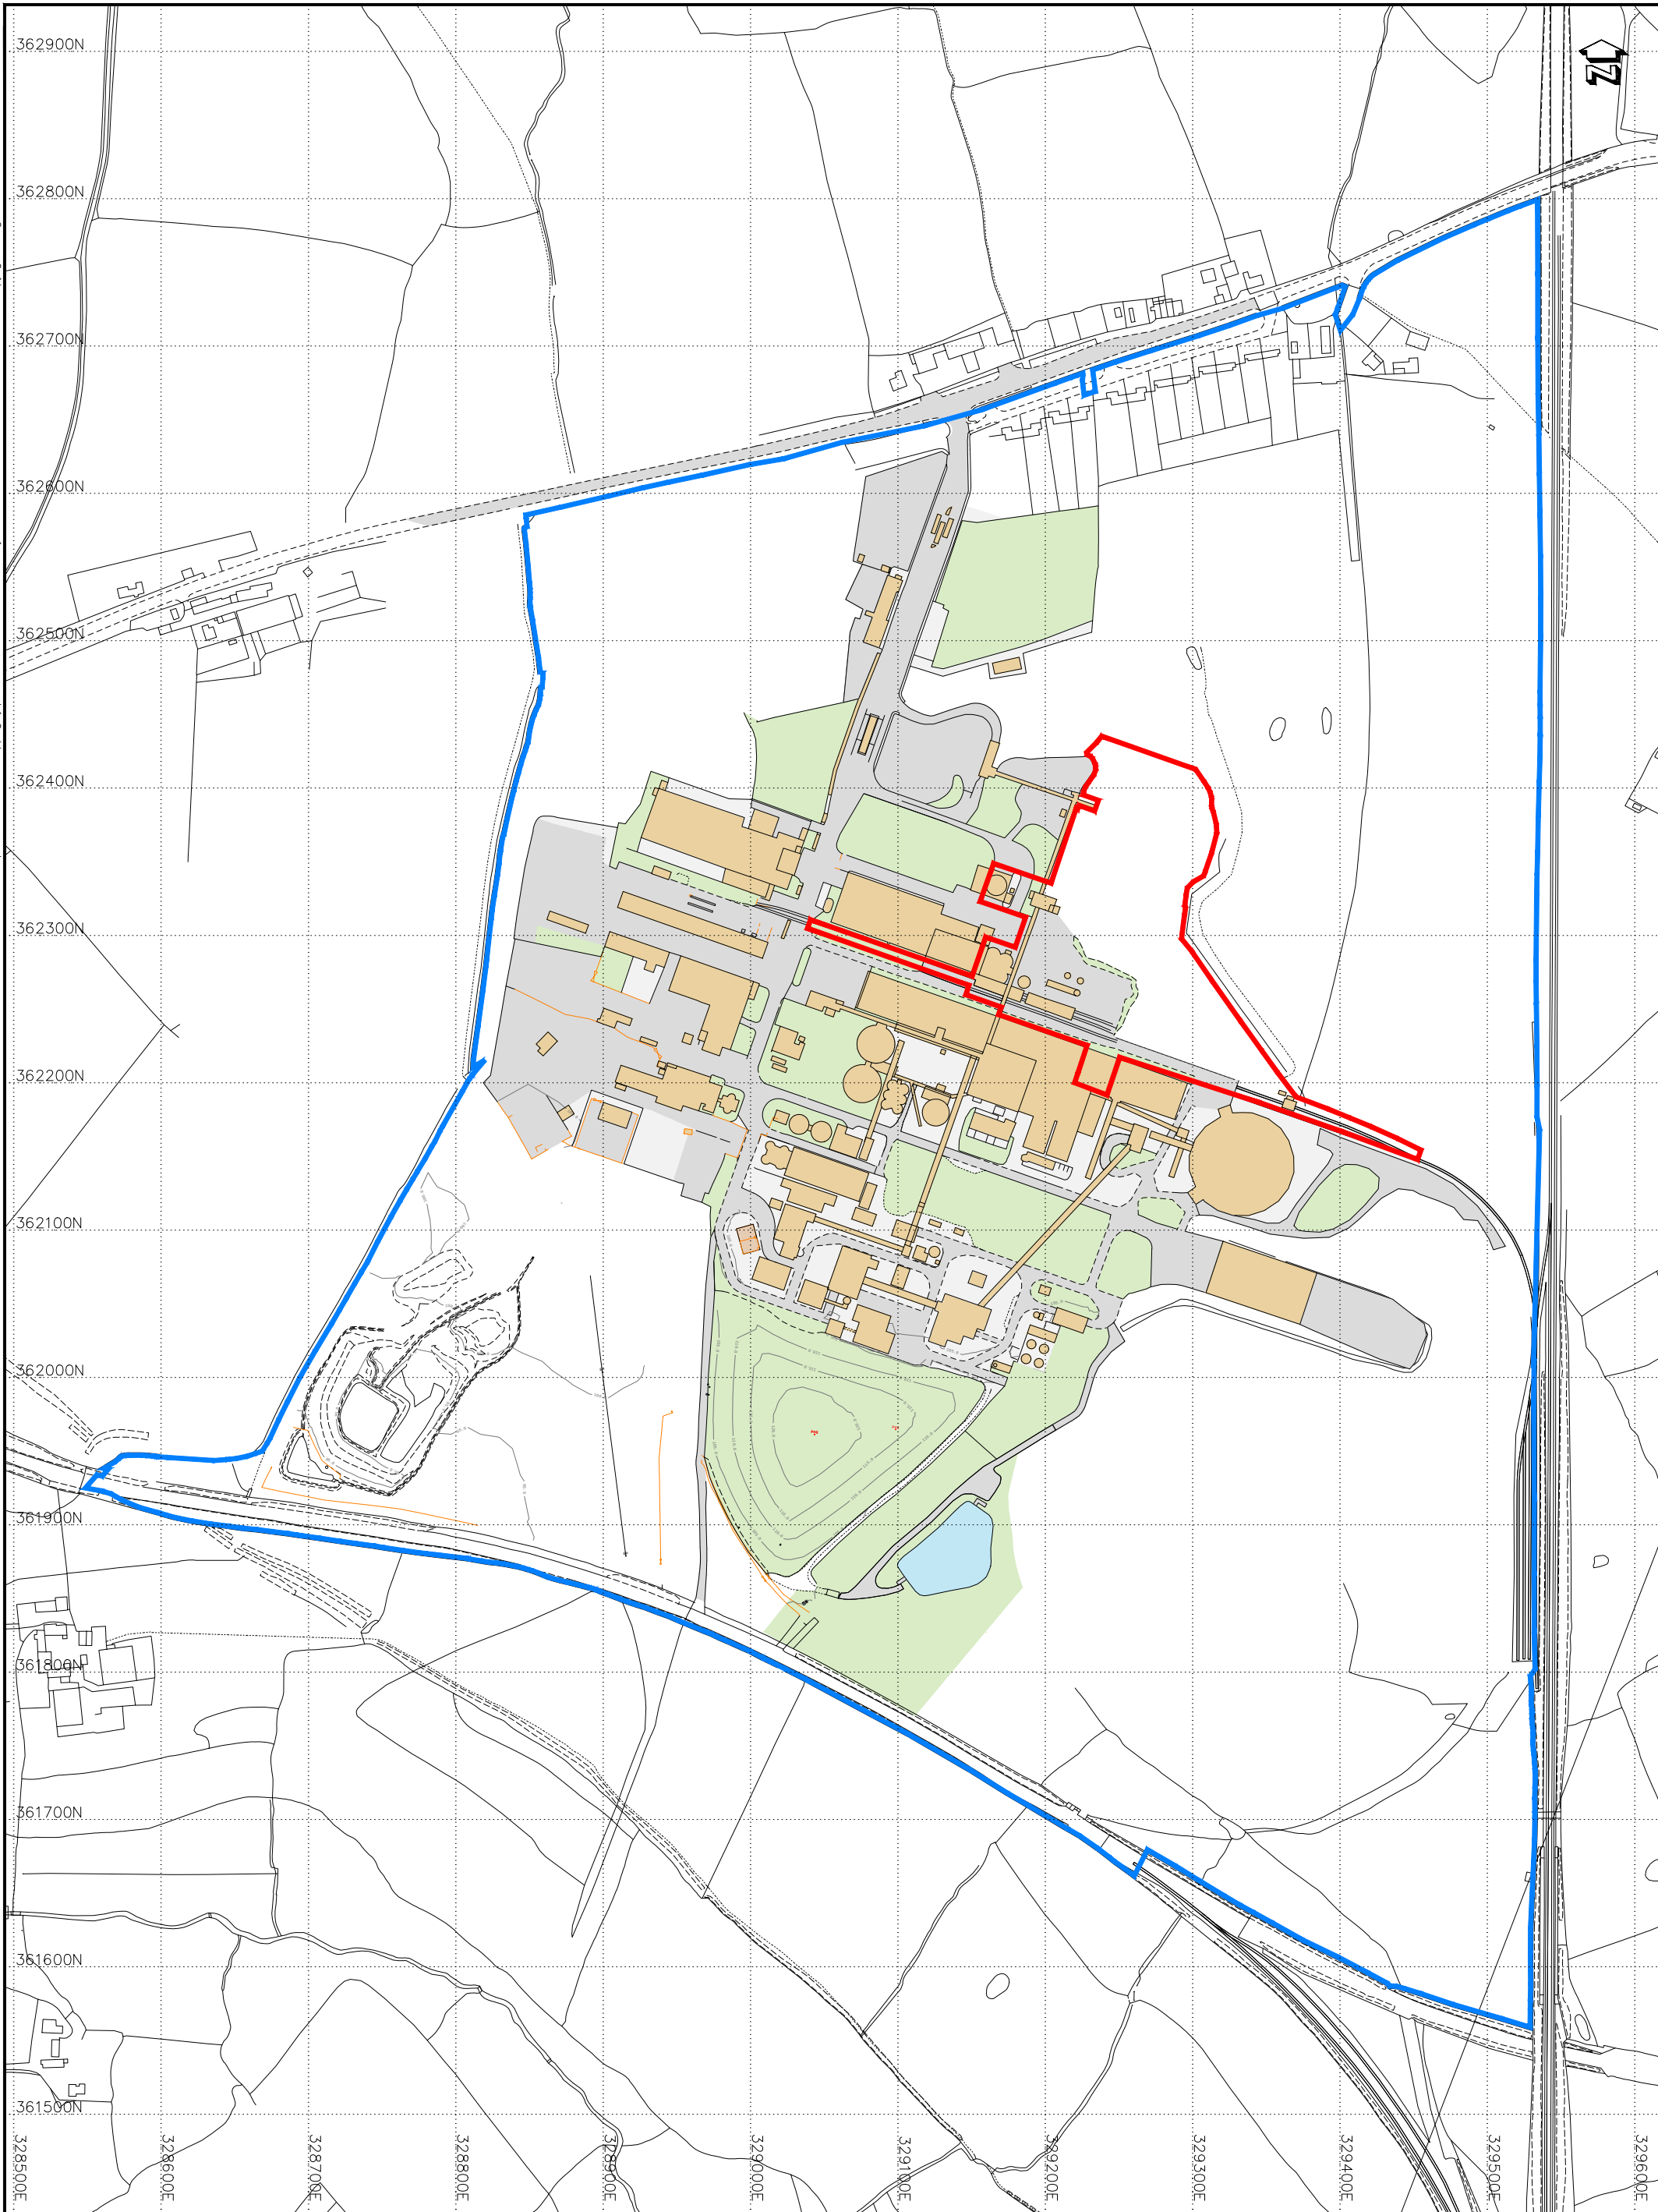

Legend

-  Land Under the Control of the Applicant
-  Planning Application Area

Site		PADESWOOD - PLAN 2			
Title		SITE CONTEXT PLAN			
Scale	1:4000	Paper Size	A3	Drawn by	AG
Date	MAY 2017	Check by	AB	Drawing No.	P103/48
				Revision	A

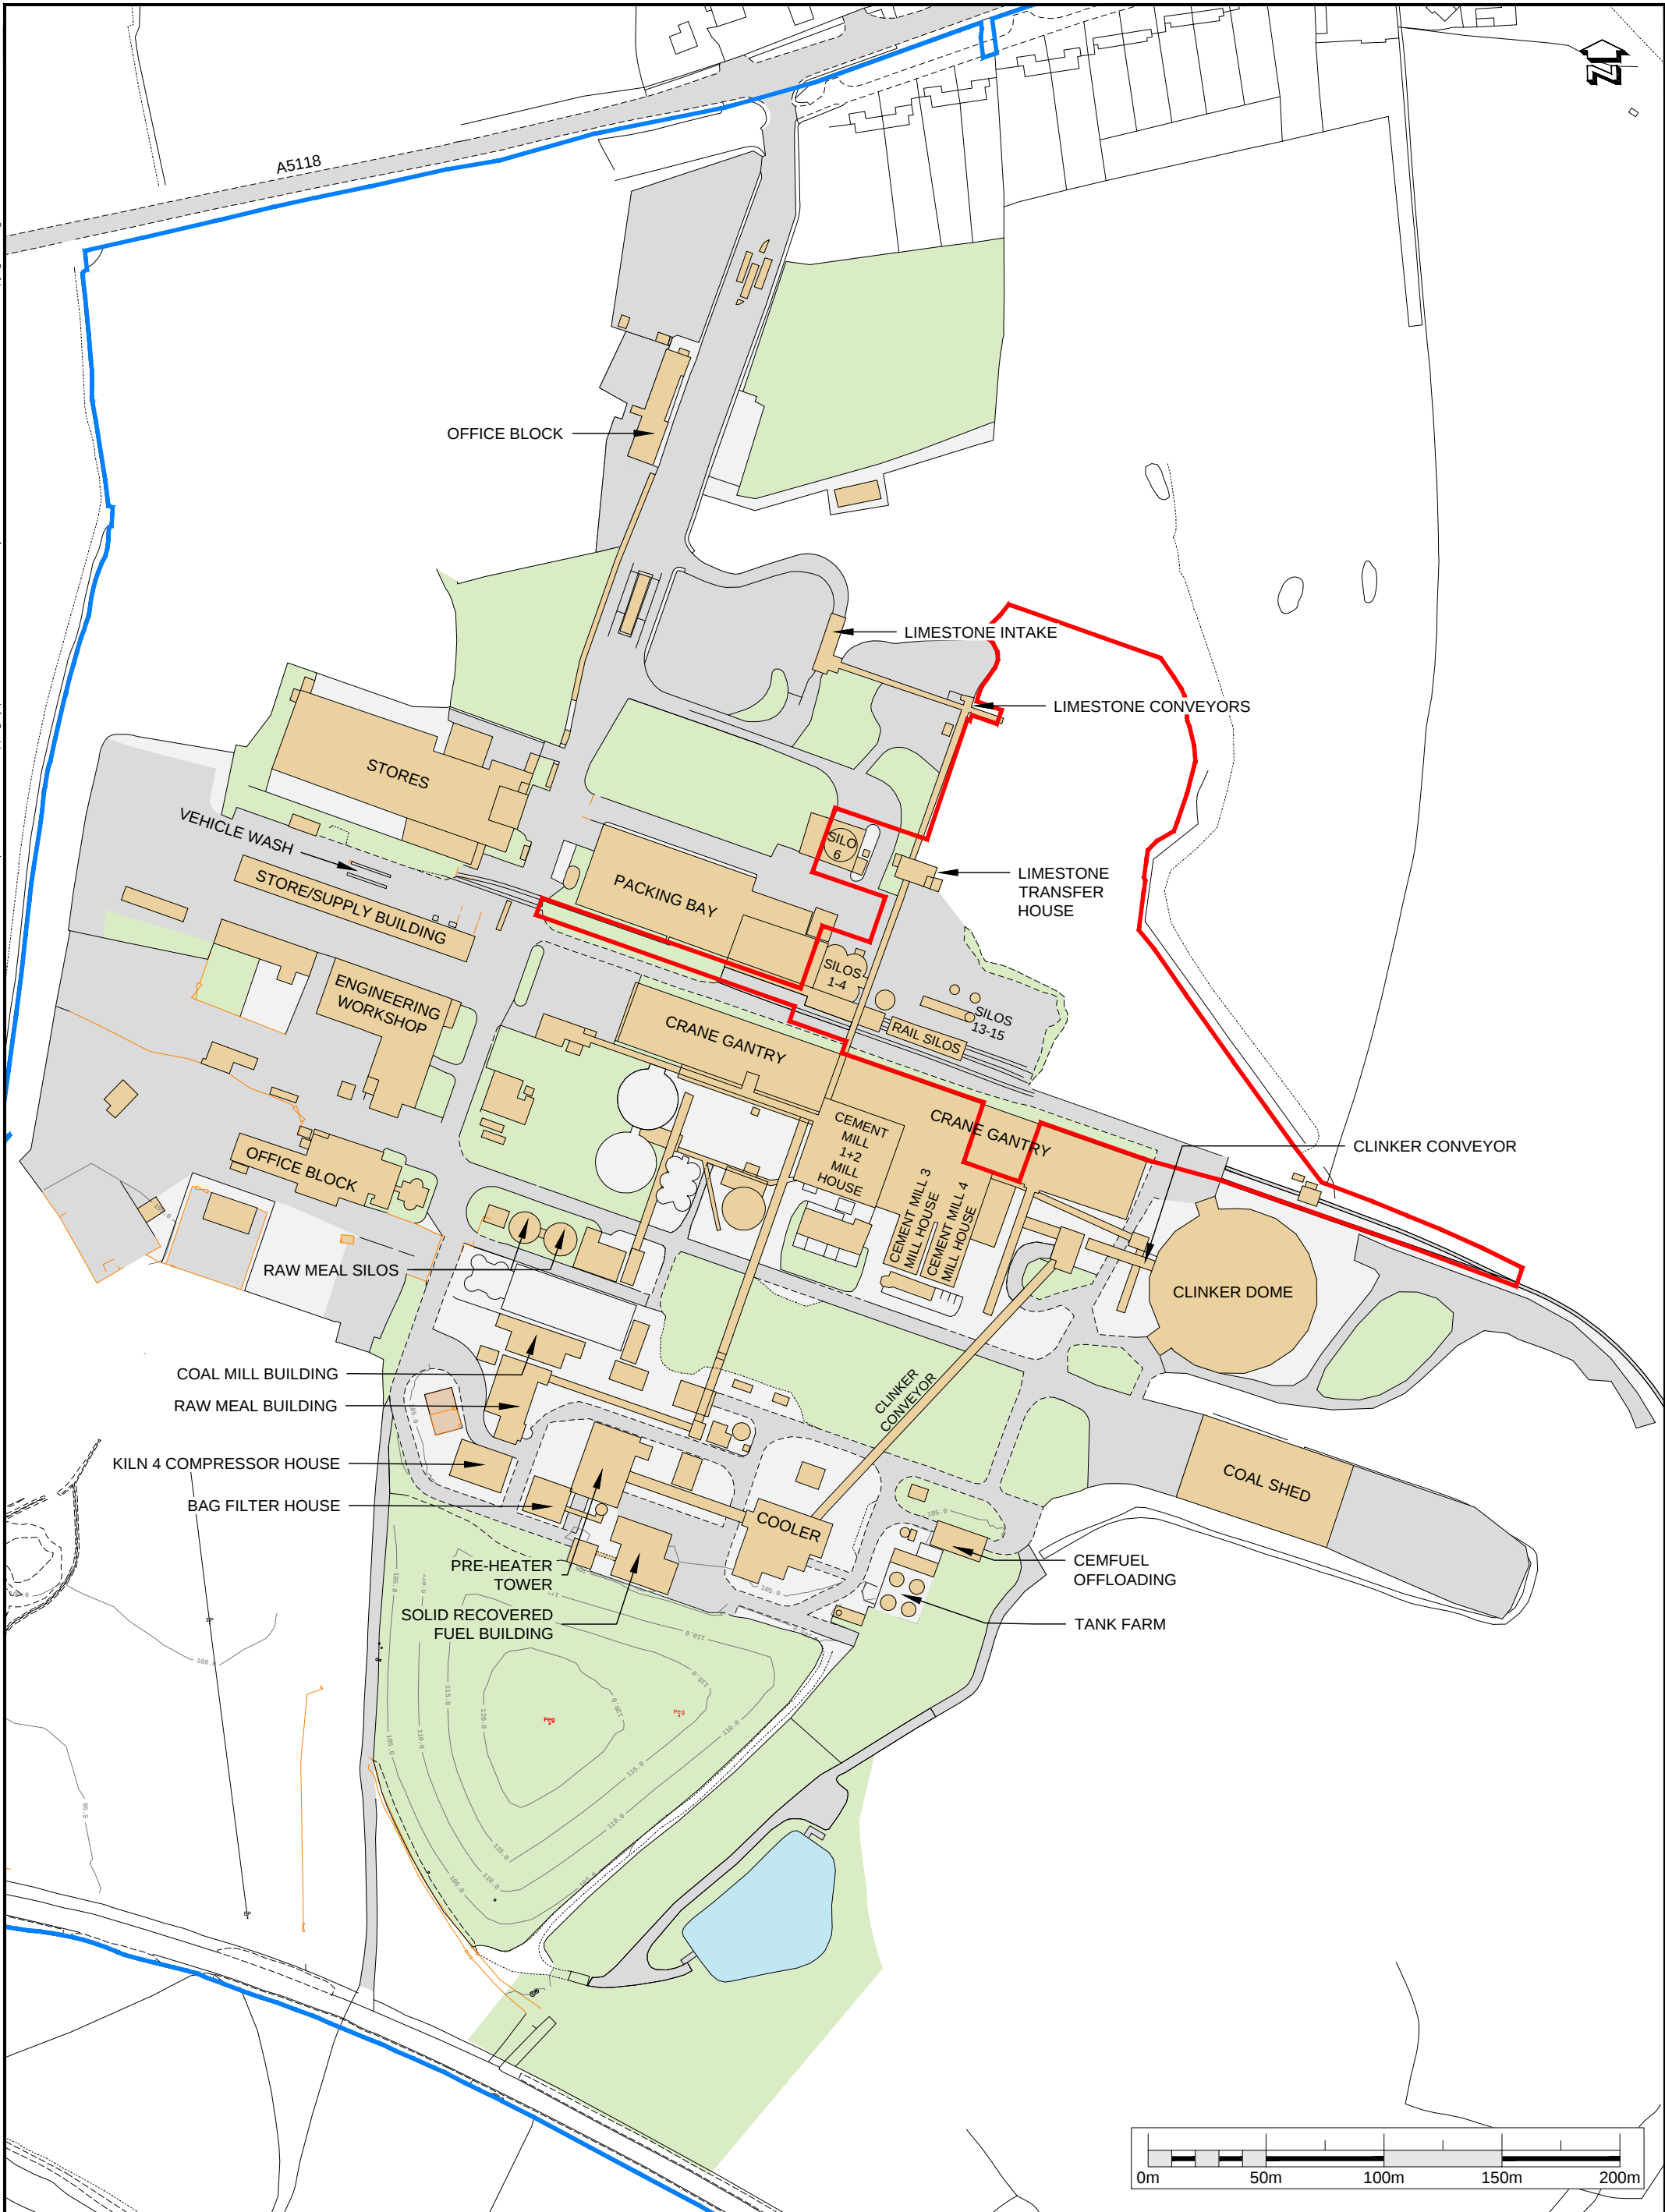


Legend

- Land Under the Control of the Applicant
- Planning Application Area

Site PADESWOOD - PLAN 3				
Title Existing Site Infrastructure Plan				
Scale 1:2500	Paper Size A3	Drawn by AG	Drawing No. P103/49	Revision
Date MAY 2017	Check by AB			

Reproduced from O.S. mapping by permission of the Ordnance Survey @ on behalf of the Controller of HMSO. © Crown copyright. All rights reserved. Licence number AL100018890.

F:\pgh\Site\Paideswood\Applications\MS\EP103-50_Existing Site Layout and Structures to be Demolished.dwg

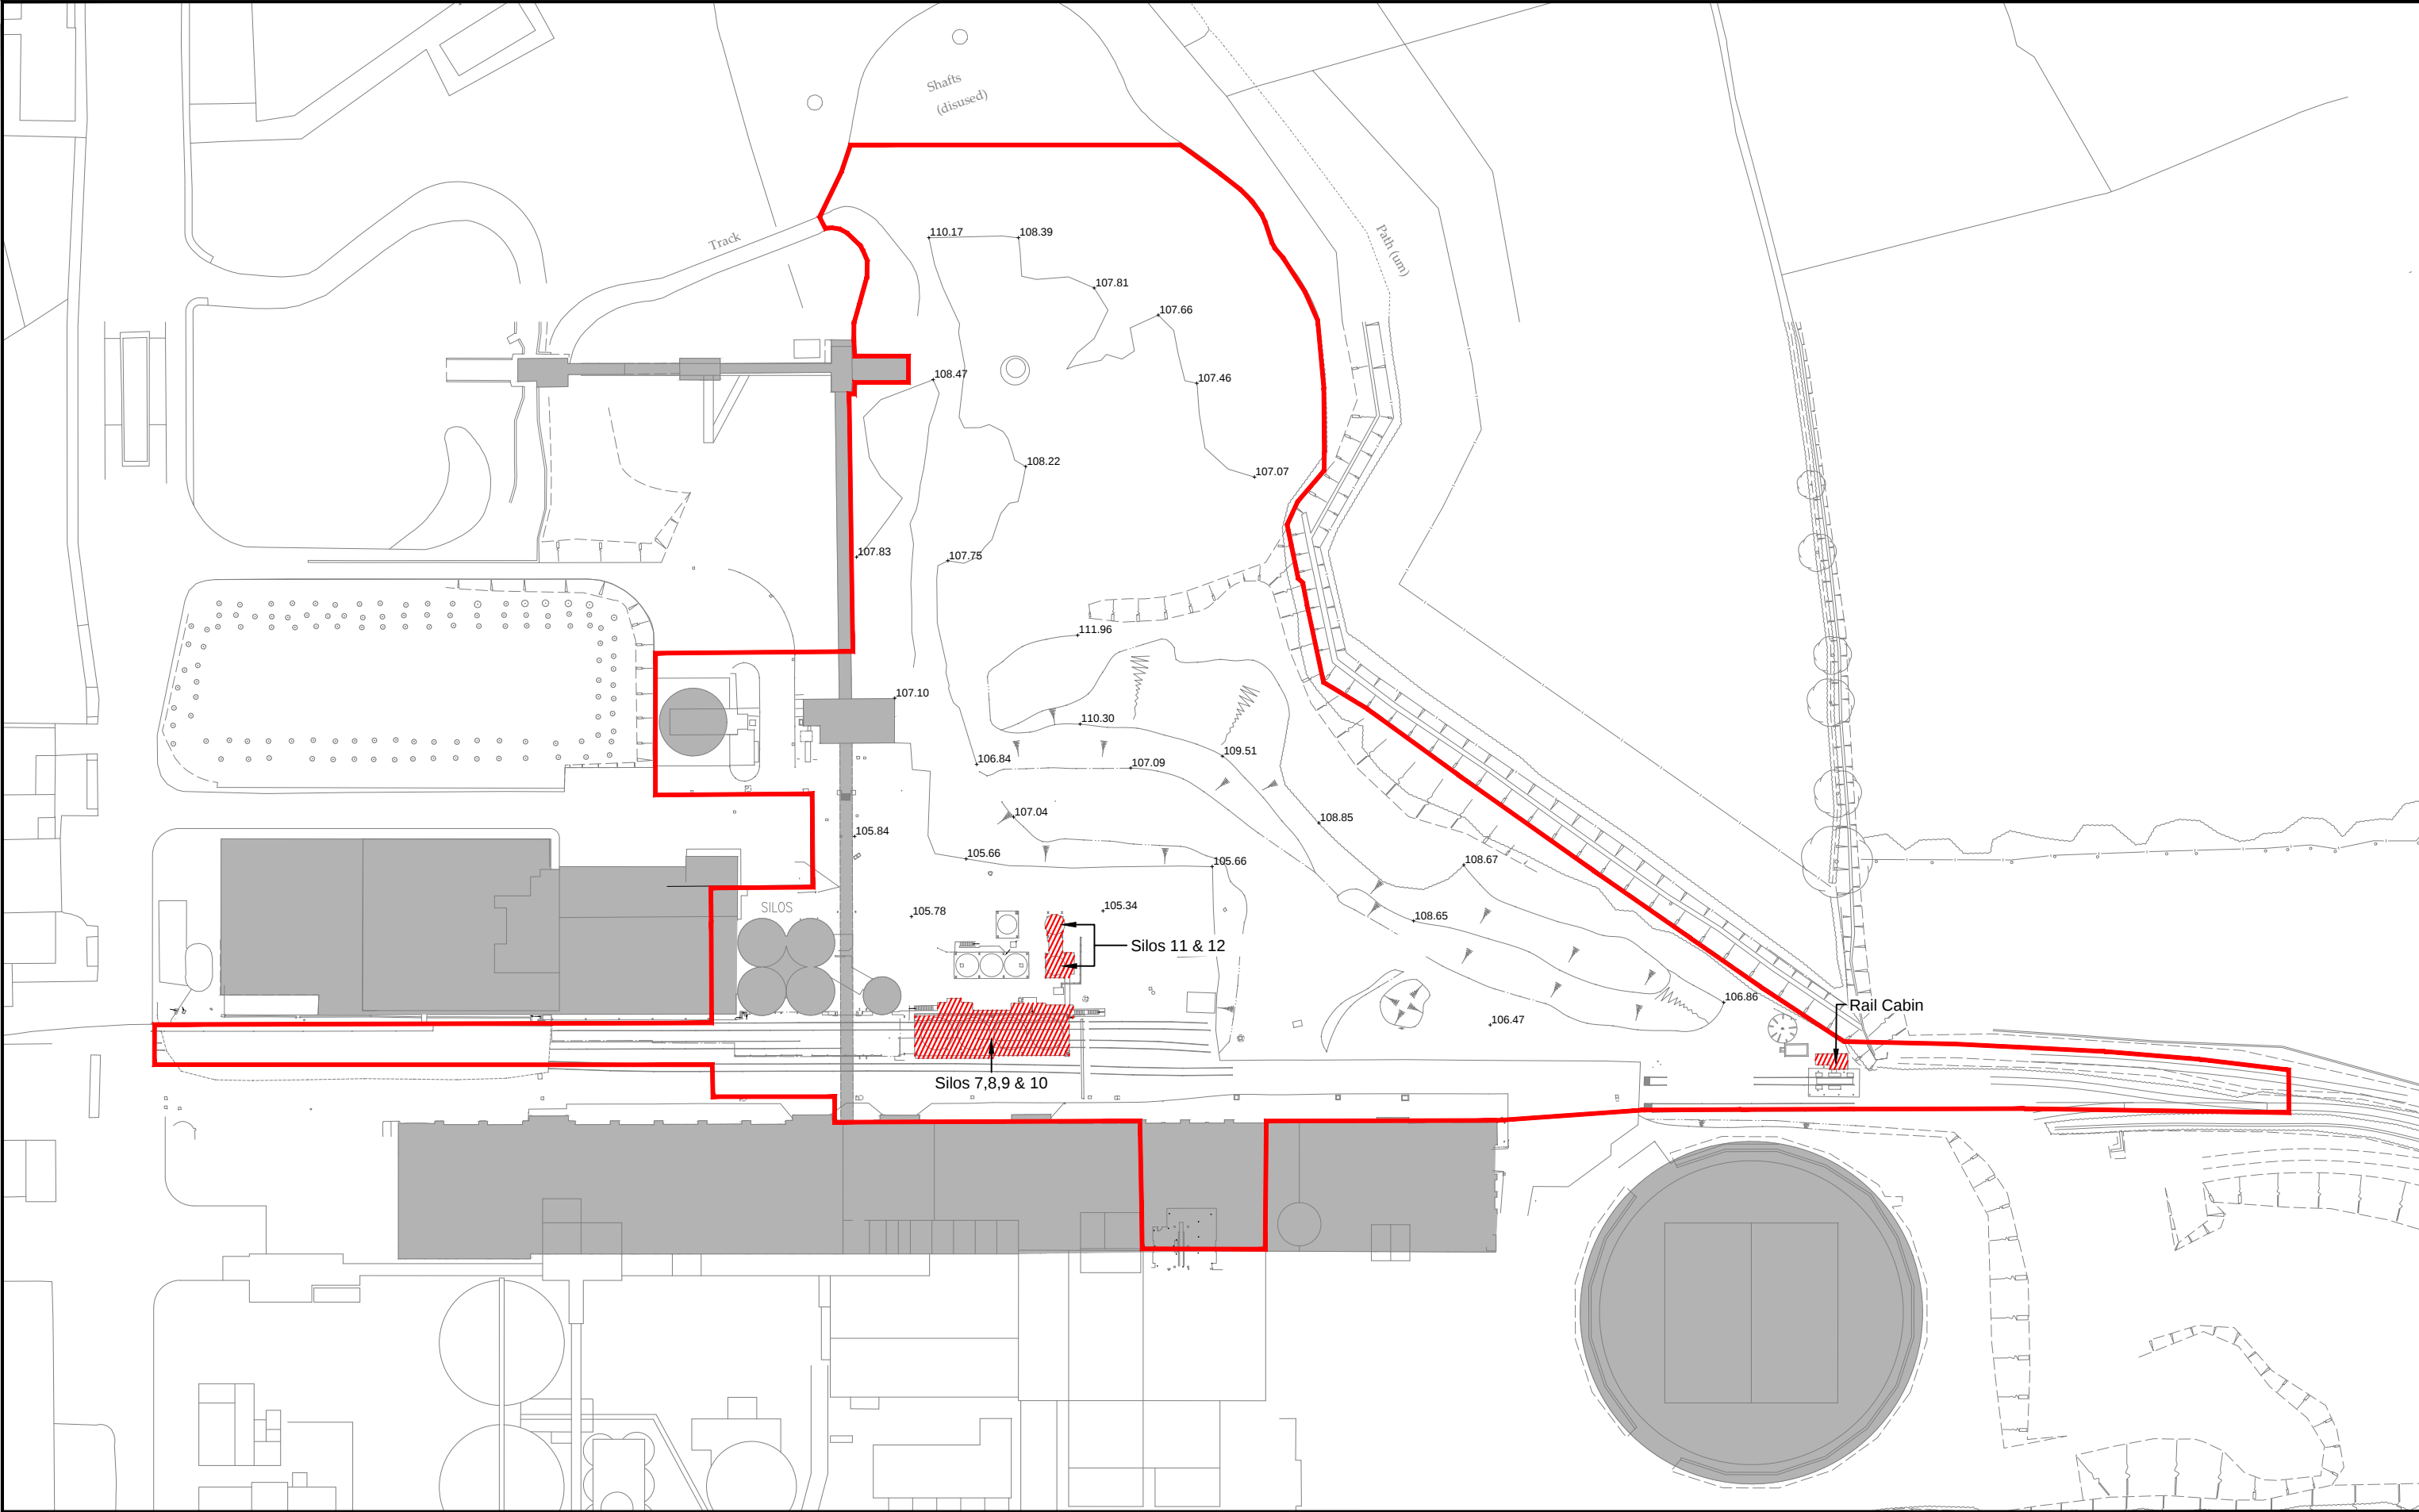

Legend

 Planning Application Area

 Existing Adjacent Structures

 Structures to be Demolished




Site						PADESWOOD - PLAN 4																	
Title												Existing Site Layout and Structures to be Demolished											
Scale		1:1250		Paper Size		A3		Drawn by		AG		Drawing No.				Revision							
Date		MAY 2017		Check by		AB		P103/50															



Reproduced from D.S. mapping by permission of the Controller of HMSO. © Crown copyright. All rights reserved. Licence number AL100018860

Page 02/04 - Padeswood Logistics - Mill 5 & Rail Loading Facility - Proposed Development - Mill 5 & Rail Loading Facility

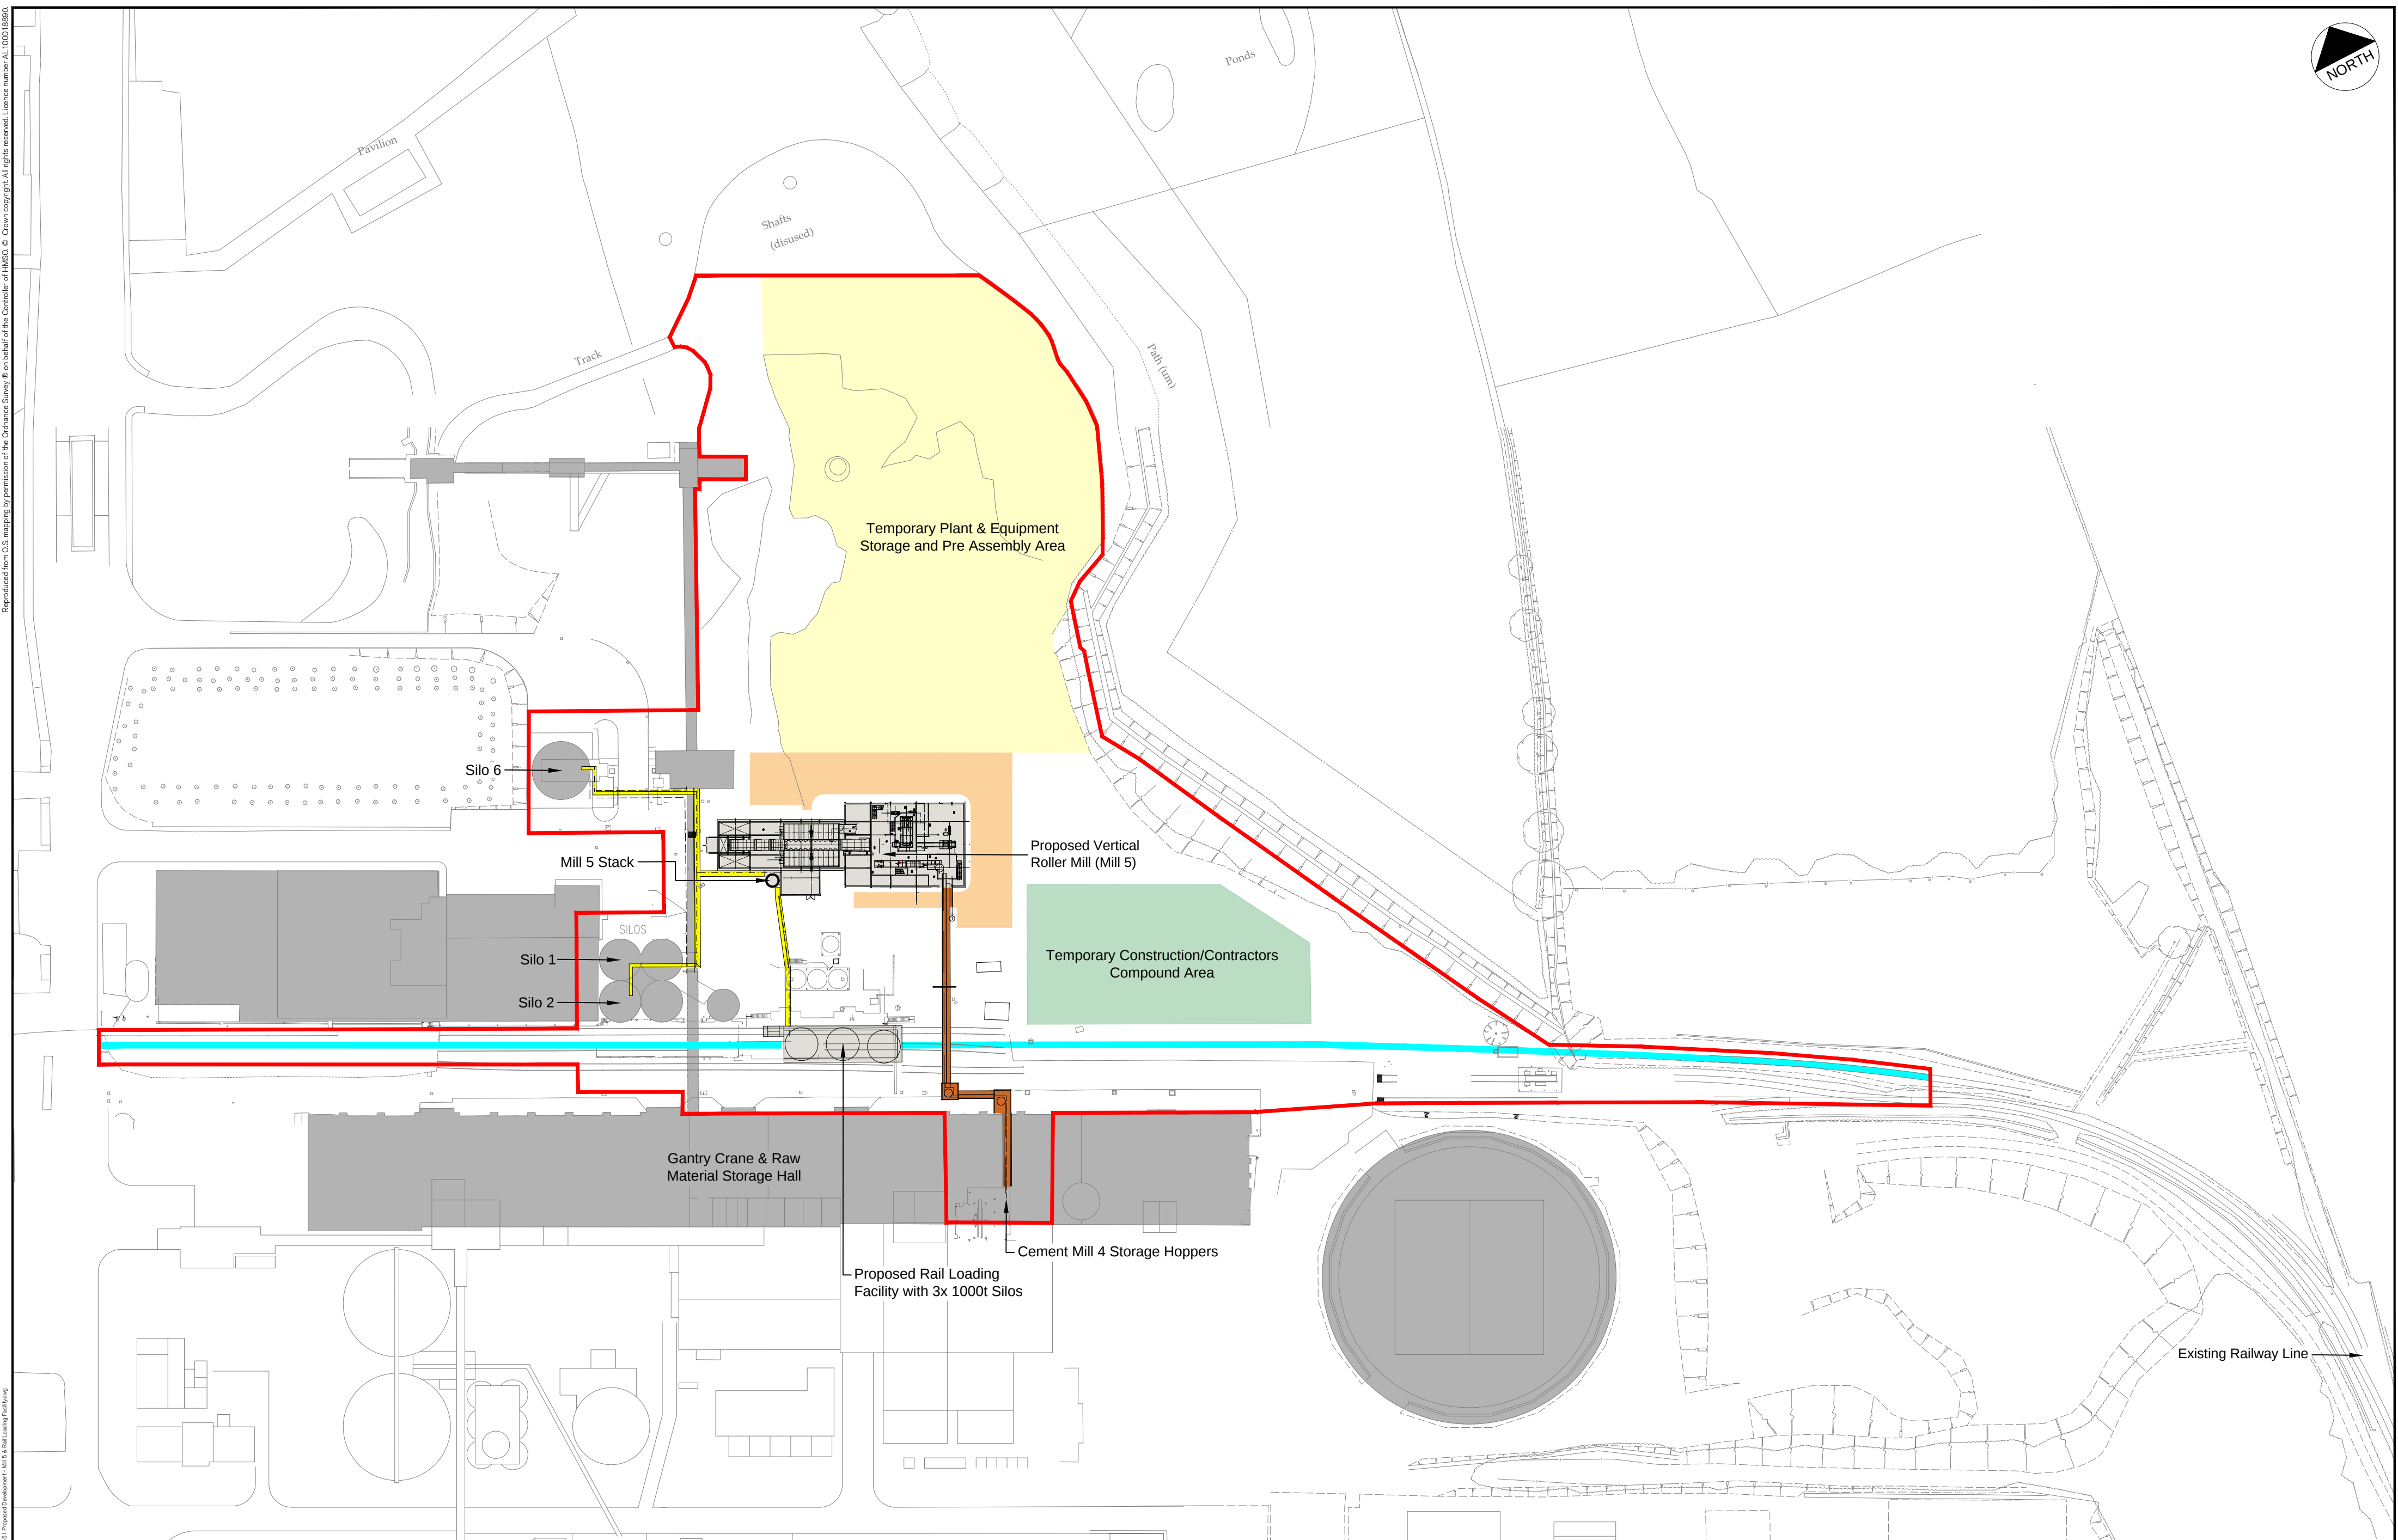

Legend

- Planning Application Area
- Proposed New/Realigned Railway Line

- Proposed New Concrete Road
- Existing Adjacent Structures
- Proposed Structures

- Temporary Construction/Contractors Compound Area
- Pneumatic Pipeline
- Sicon Conveyor System





- Temporary Plant & Equipment Storage and Pre Assembly Area



Site						PADESWOOD - PLAN 5	
Title						Proposed Development Mill 5 & Rail Loading Facility	
Scale	1:1000	Paper Size	A2	Drawn by	AG	Drawing No.	Revision
Date	MAY 2017	Check by	AB	P103/51			


Reproduced from OS mapping by permission of the Ordnance Survey. All rights reserved. Licence number AL10018860.

Page 10/10 | Padeswood | Padeswood Mill & Rail Loading Facility - Proposed Elevations - Detailing

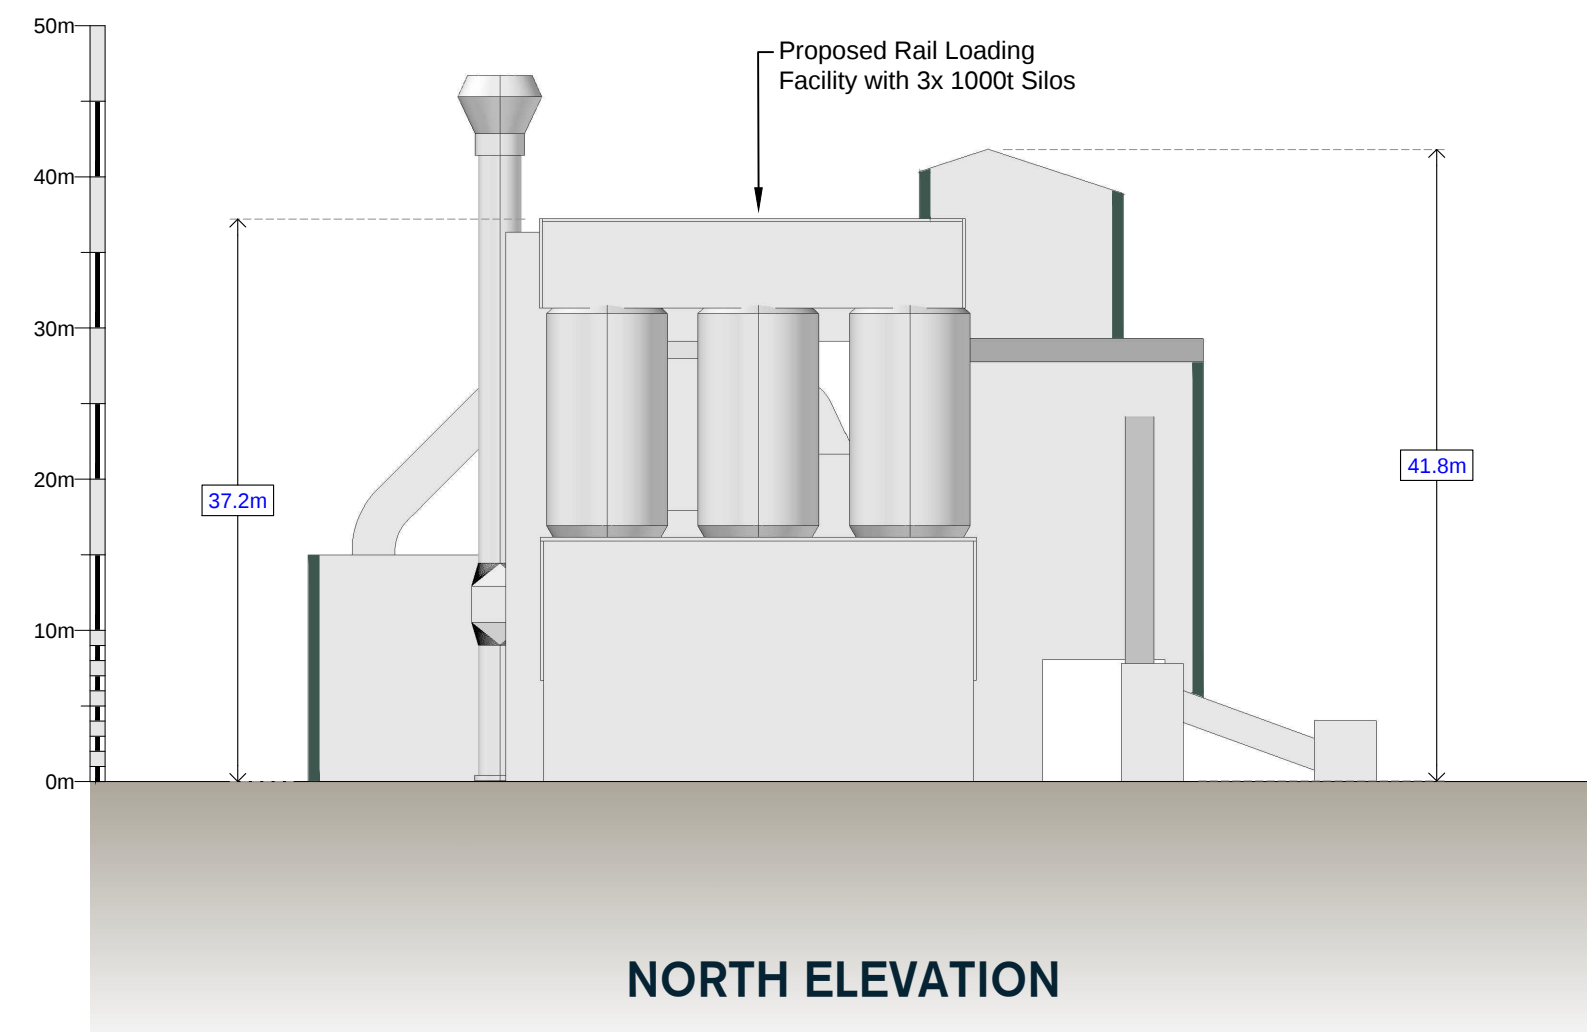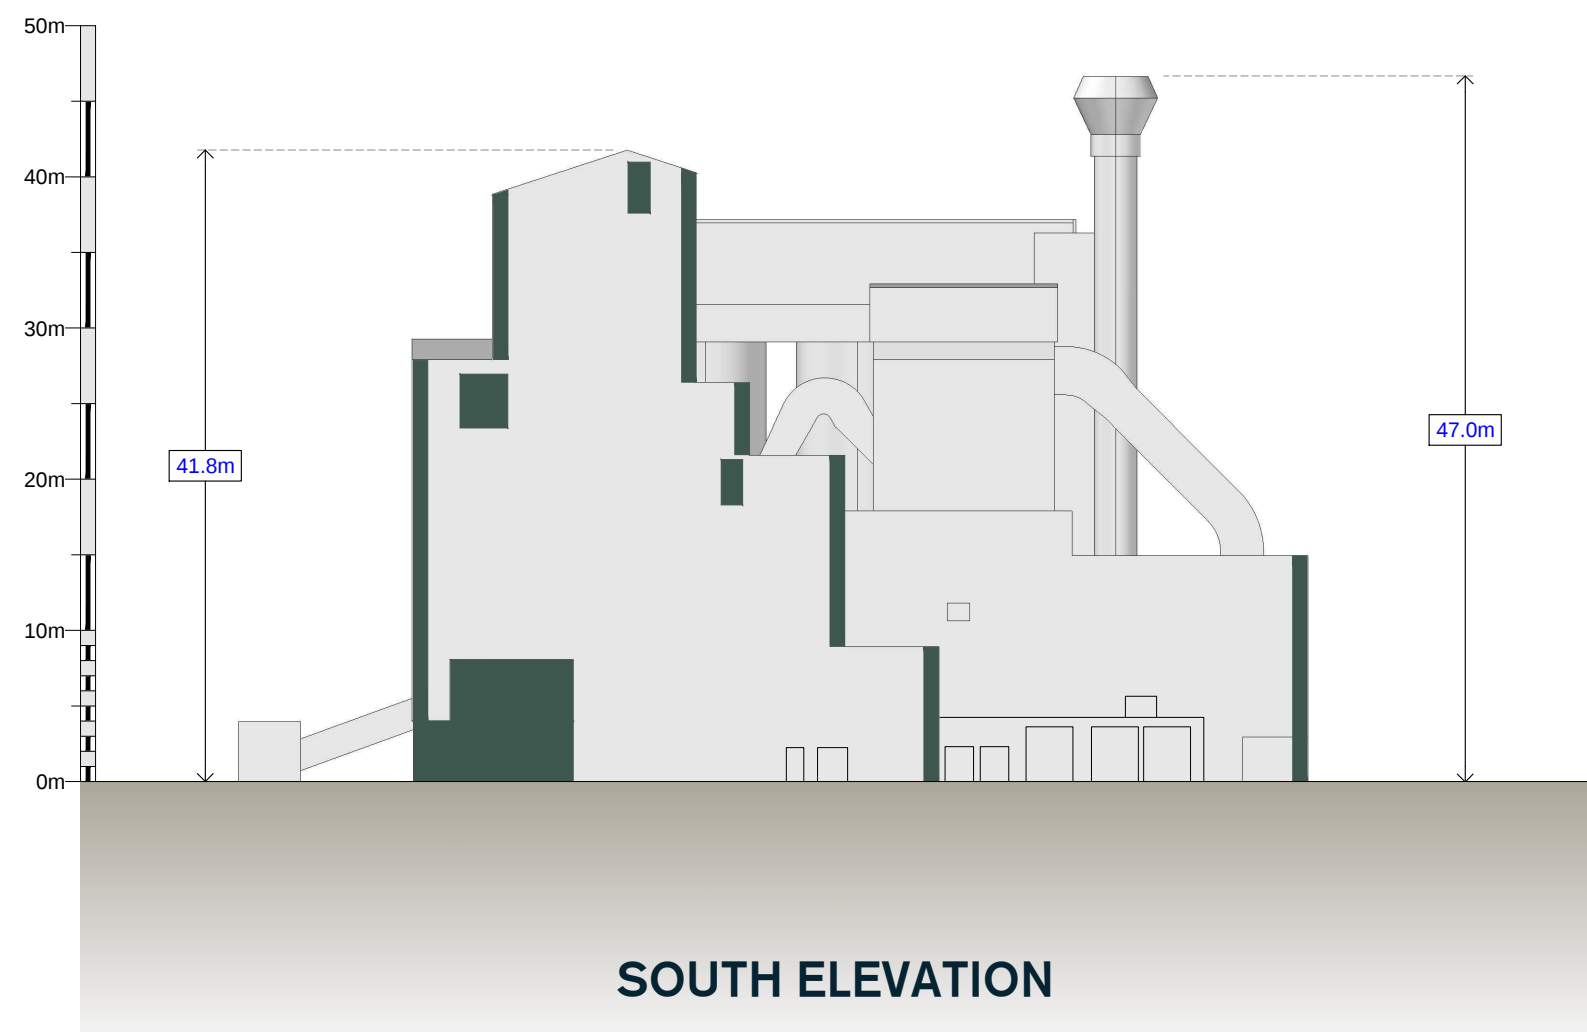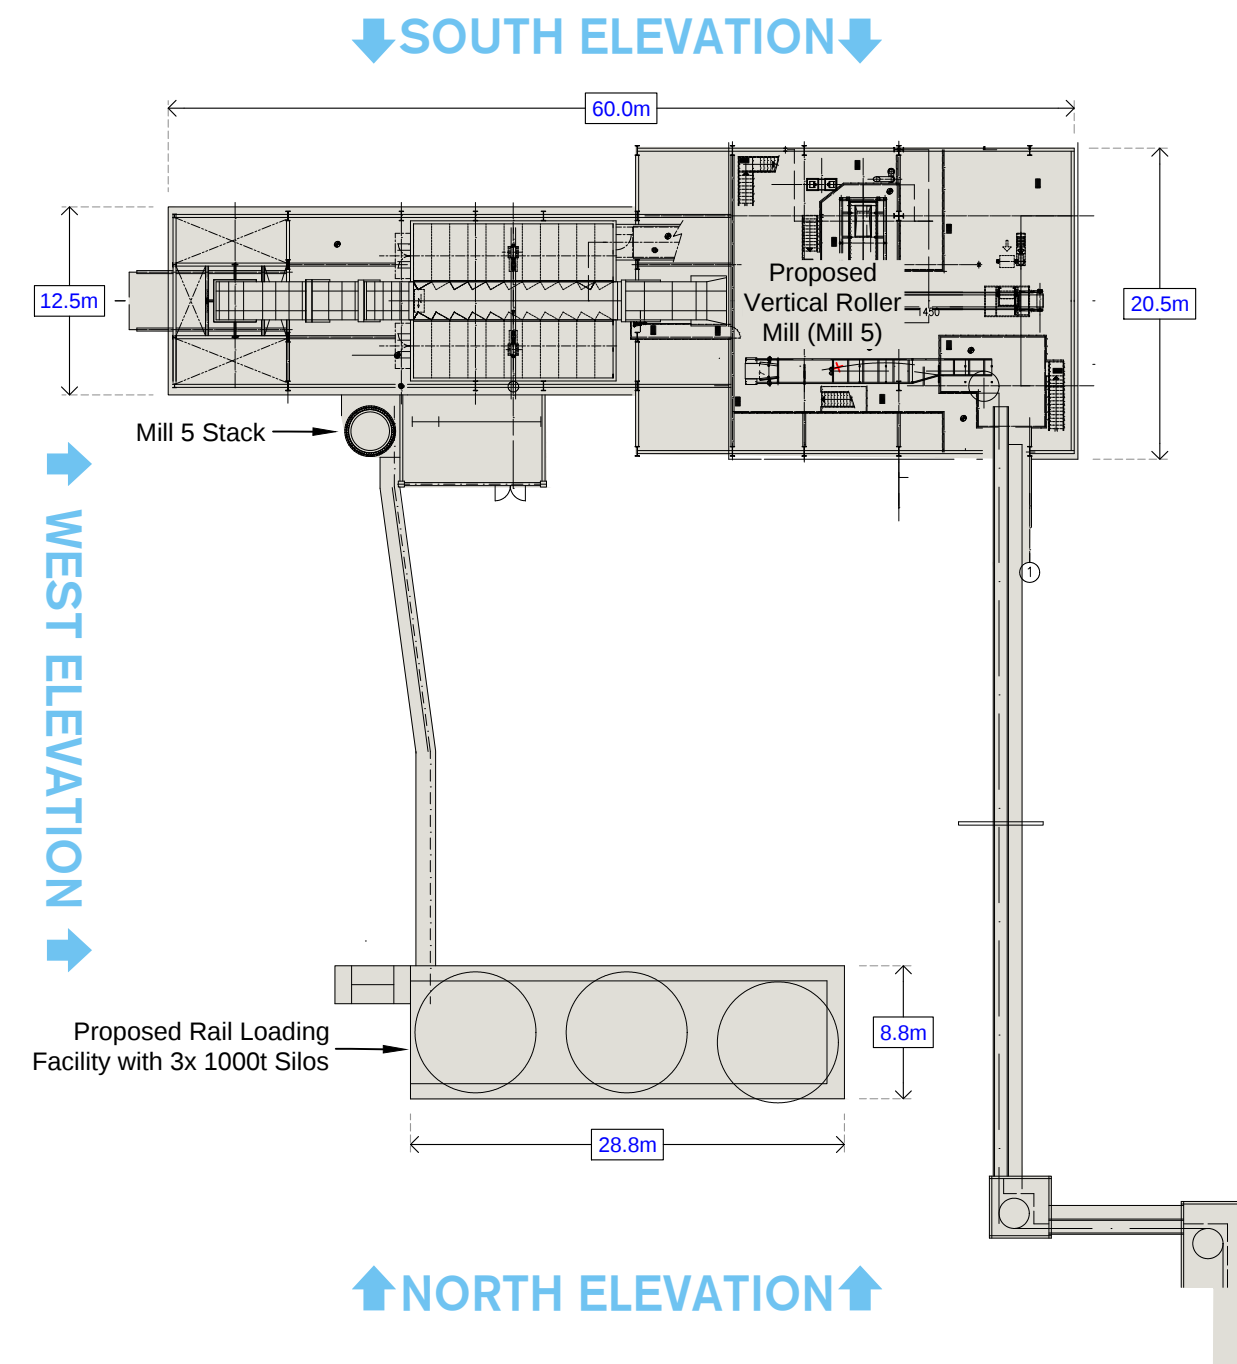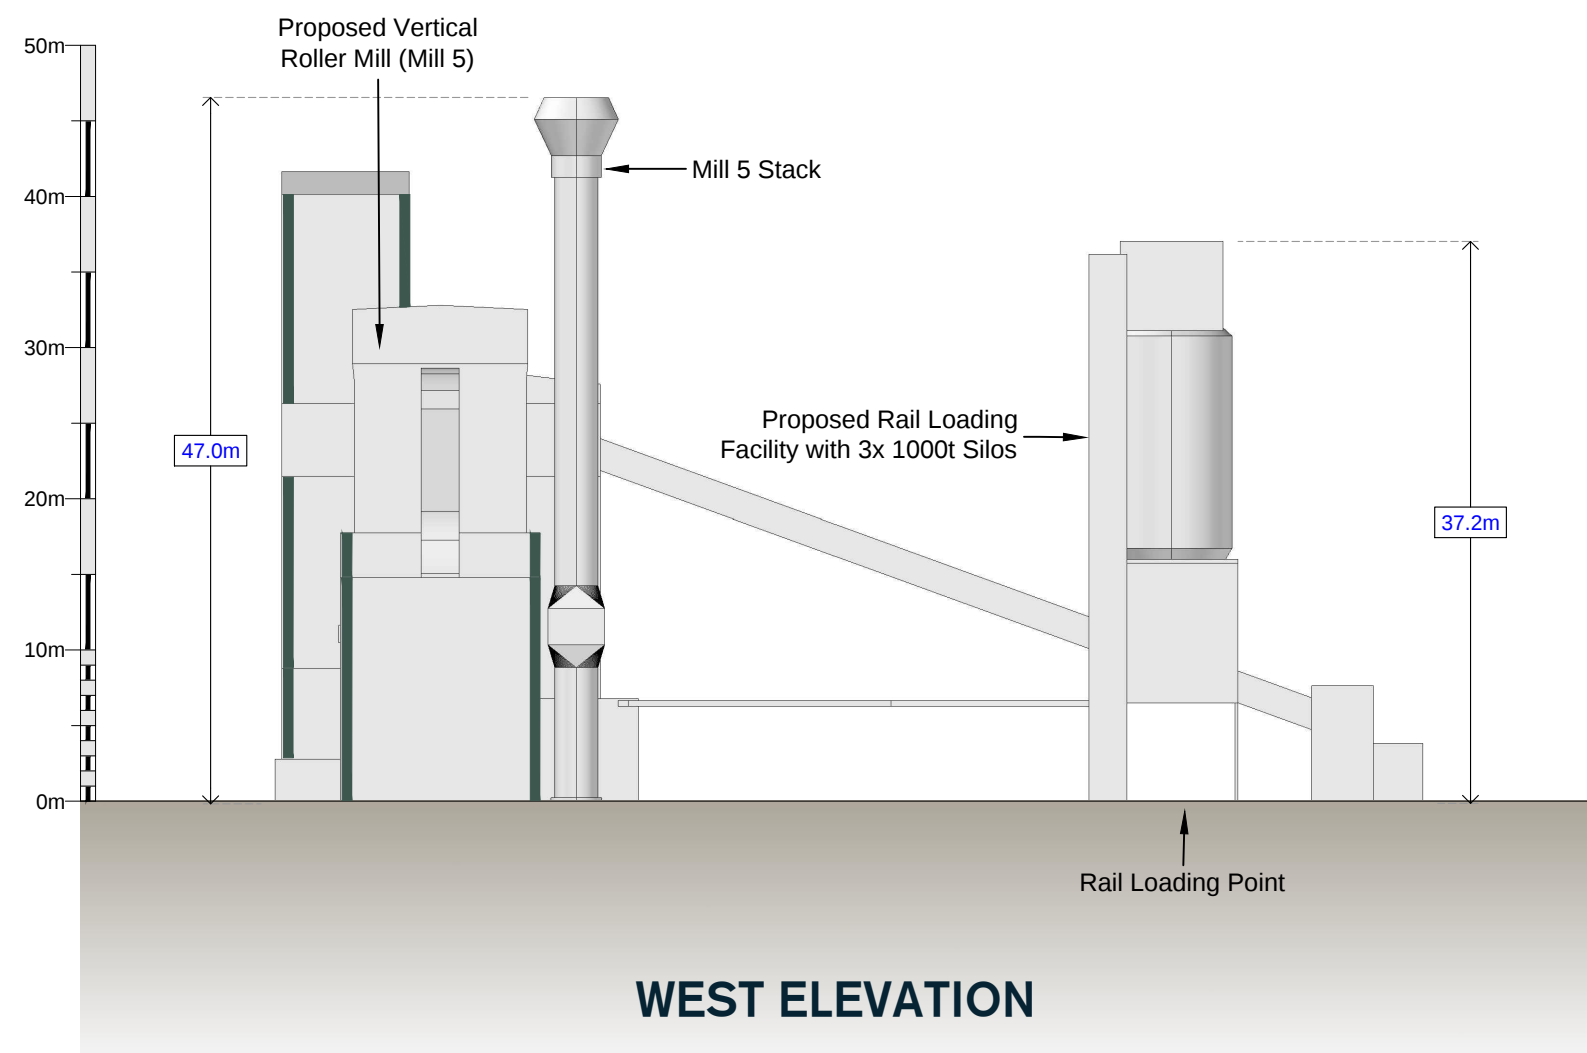

Reproduced from O.S. mapping by permission of the Ordnance Survey @ on behalf of the Controller of HMSO. © Crown copyright. All rights reserved. Licence number AL100018890.

Flugh Sites\Paideswood\Applications\M15\PI103-53 Mill 5 and Rail Loading Facility - External Lighting Arrangements.dwg

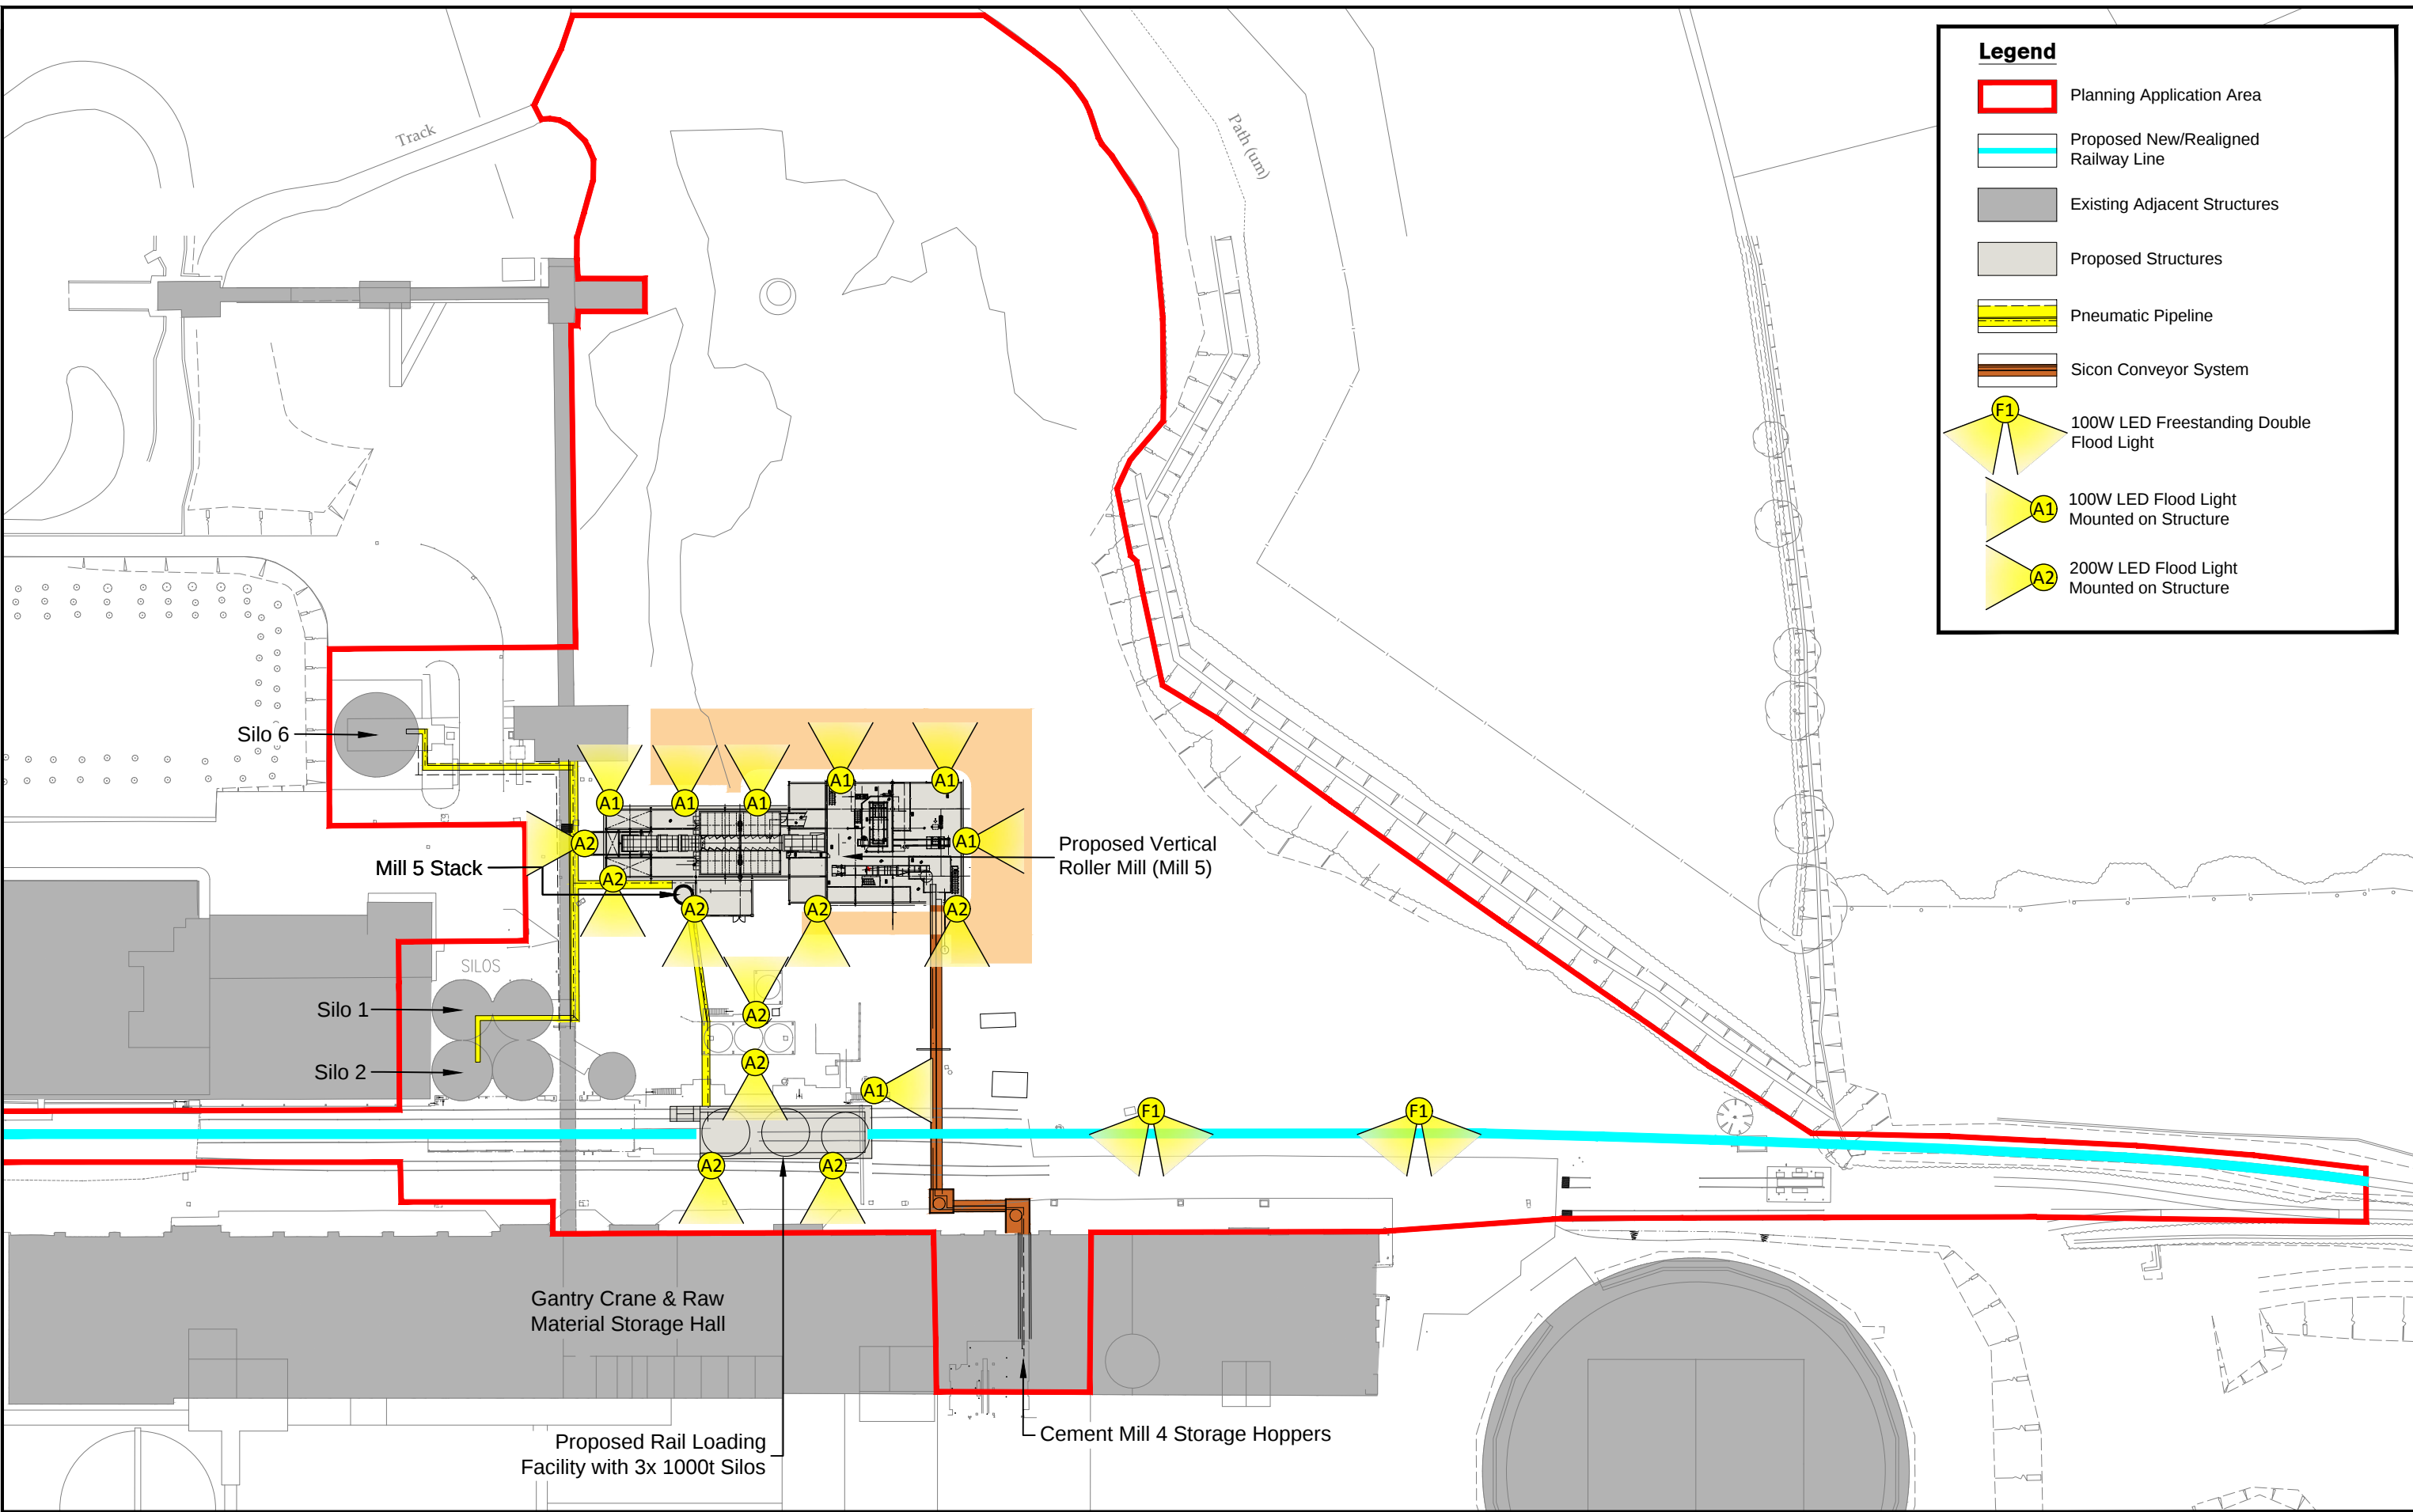

Legend

Planning Application Area

Proposed New/Realigned Railway Line

Existing Adjacent Structures

Proposed Structures


Pneumatic Pipeline

Sicon Conveyor System

100W LED Freestanding Double Flood Light

100W LED Flood Light Mounted on Structure

200W LED Flood Light Mounted on Structure

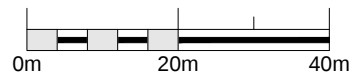

Site						PADESWOOD - PLAN 7																	
Title												Mill 5 & Rail Loading Facility External Lighting Arrangements											
Scale		1:1000		Paper Size		A3		Drawn by		AG		Drawing No. P103/53				Revision							
Date		MAY 2017				Check by		AB															