


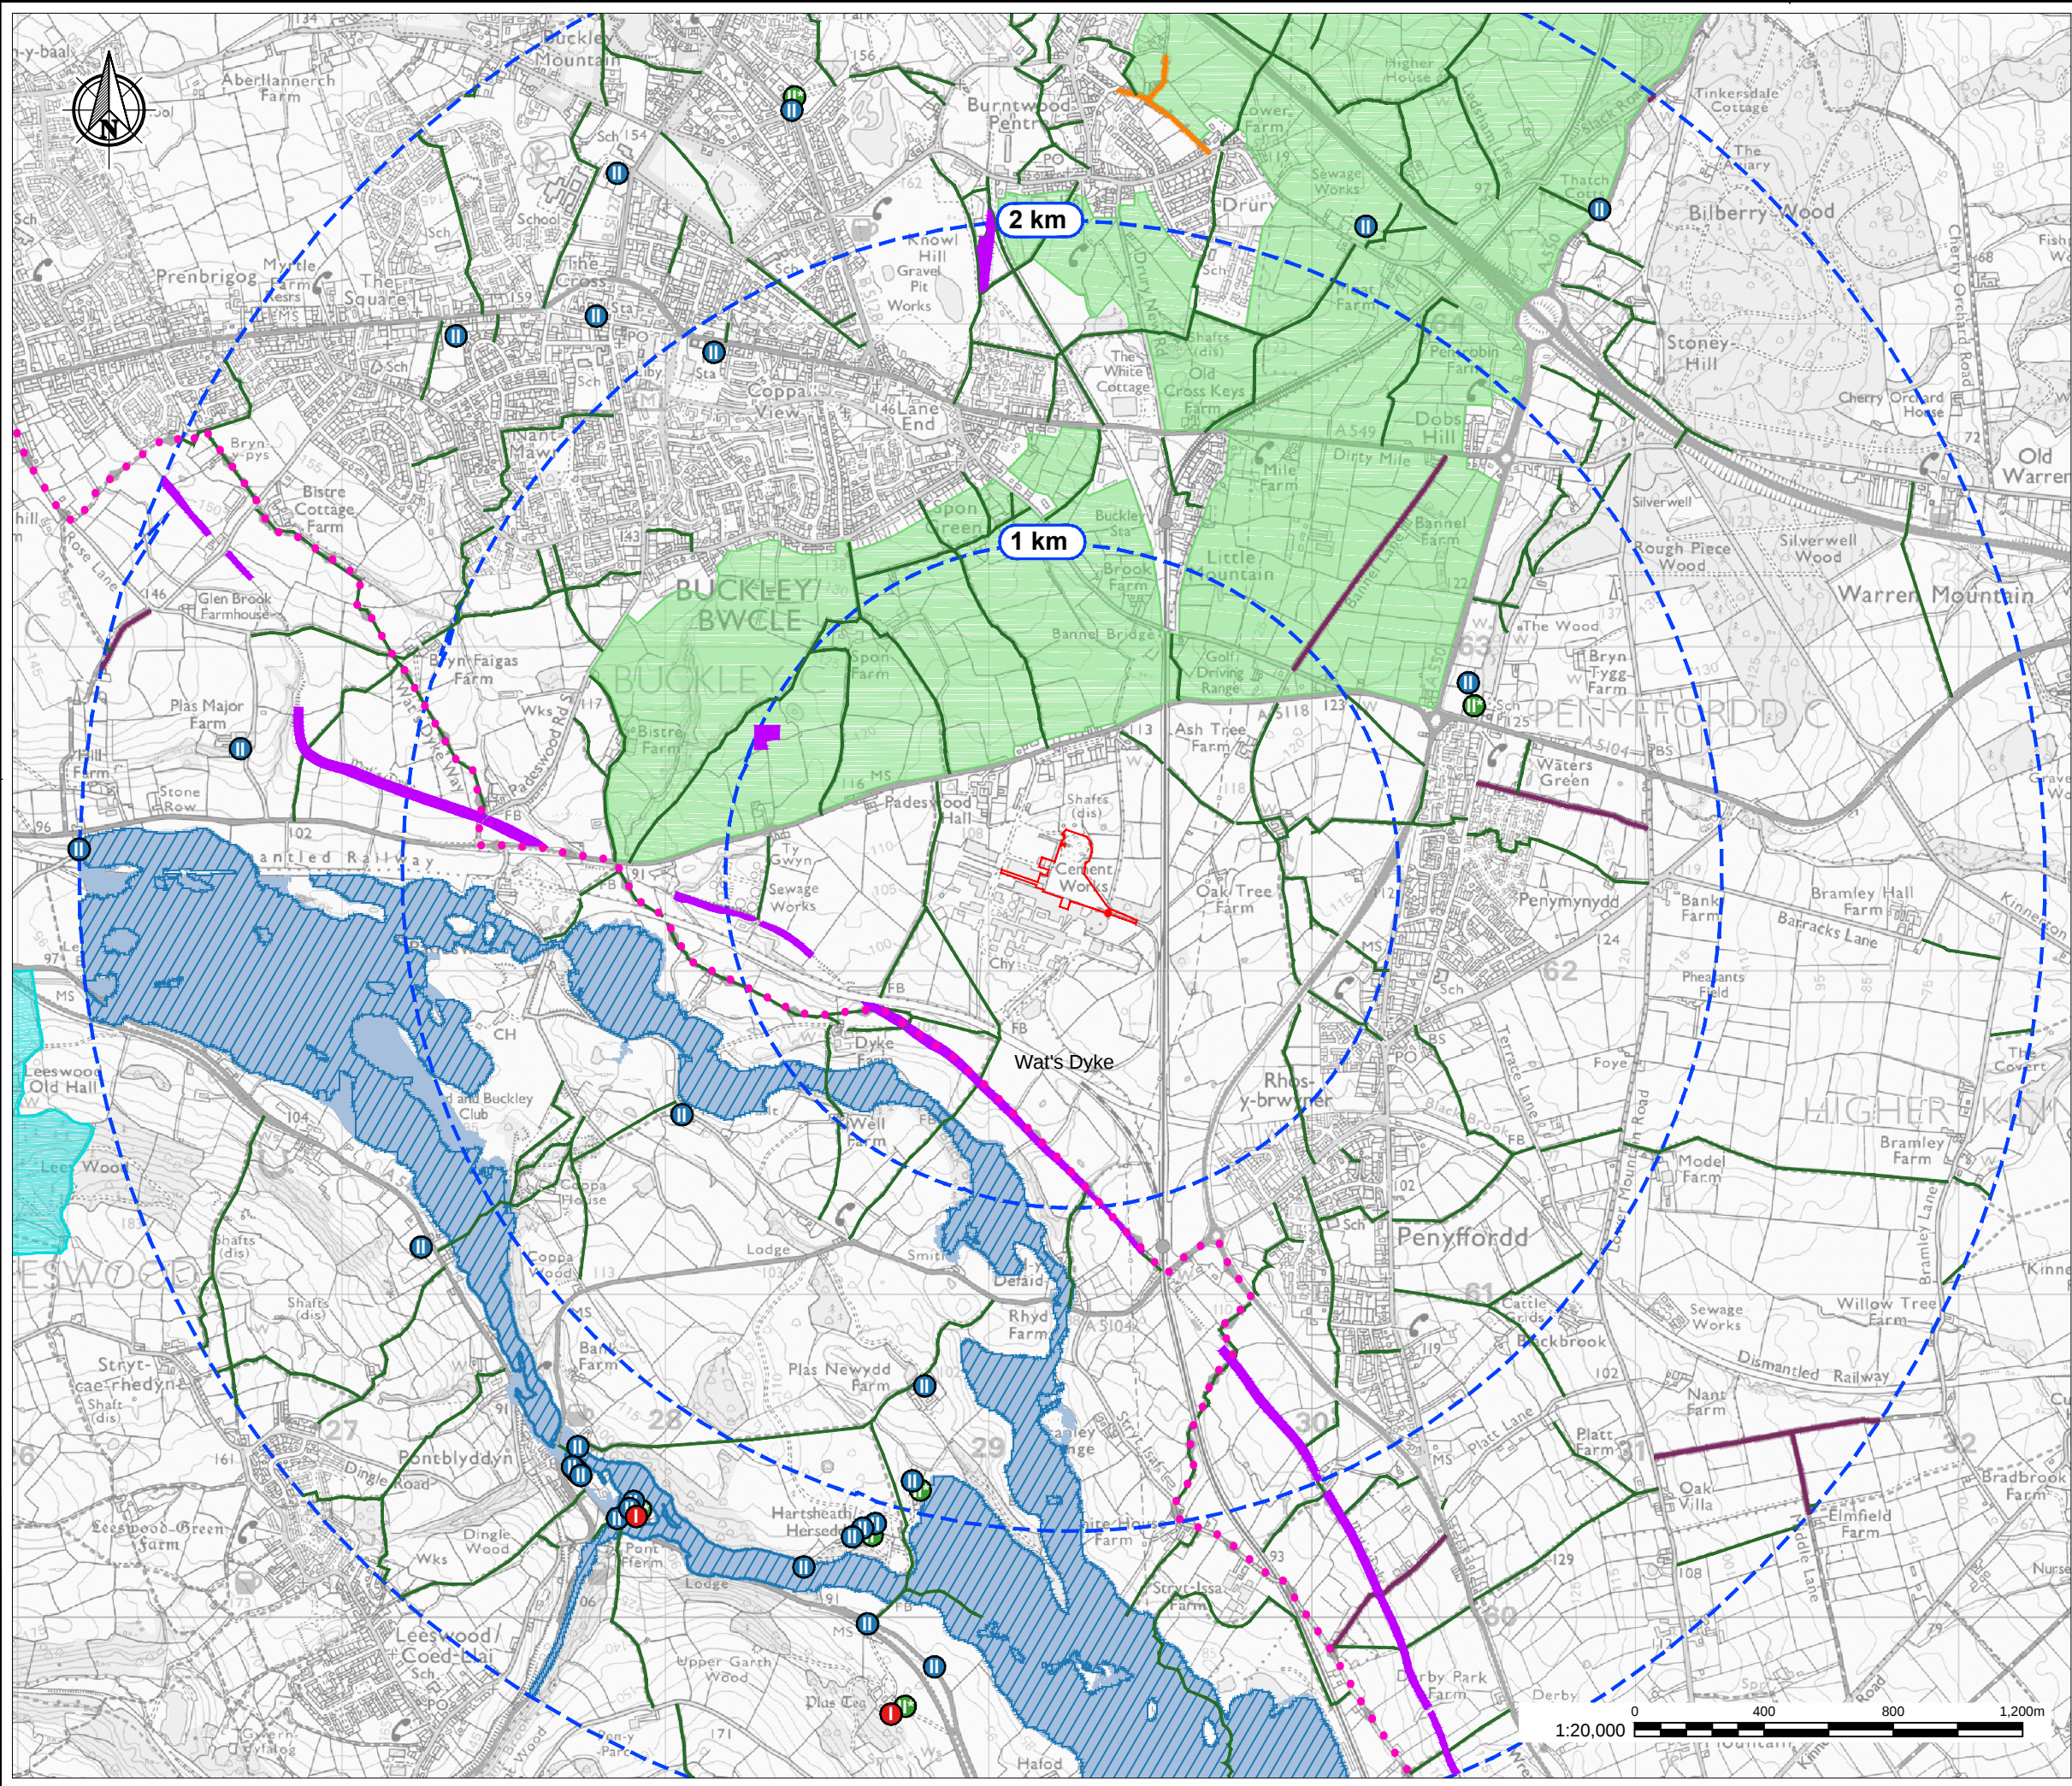


Legend

- Planning Boundary
- Distance from Site Boundary
- UDP Green Barrier
- Flood Risk Zone 2
- Flood Risk Zone 3
- Public Footpath
- Public Bridleway
- Public Byway
- Recreational Route (Wat's Dyke)
- Grade I Listed Buildings
- Grade II Listed Buildings
- Grade II* Listed Buildings
- Conservation Area
- Scheduled Ancient Monument

© Crown copyright and database rights 2017 Ordnance Survey 0100031673


Client	GOLDER ASSOCIATES								
Project	PADESWOOD CEMENT WORKS MILL 5								
Title	LANDSCAPE / PLANNING CONTEXT								
Size	A3	Scale	1:20,000	Date	10.03.17	Created by	RB	Reviewer	NR
Drawing No.	01				Rev	B			
					DRaW (UK) Ltd Morwick Hall York Road Leeds LS15 4TA t: 0113 8232871 e: info@draw-ltd.com www.draw-ltd.com				

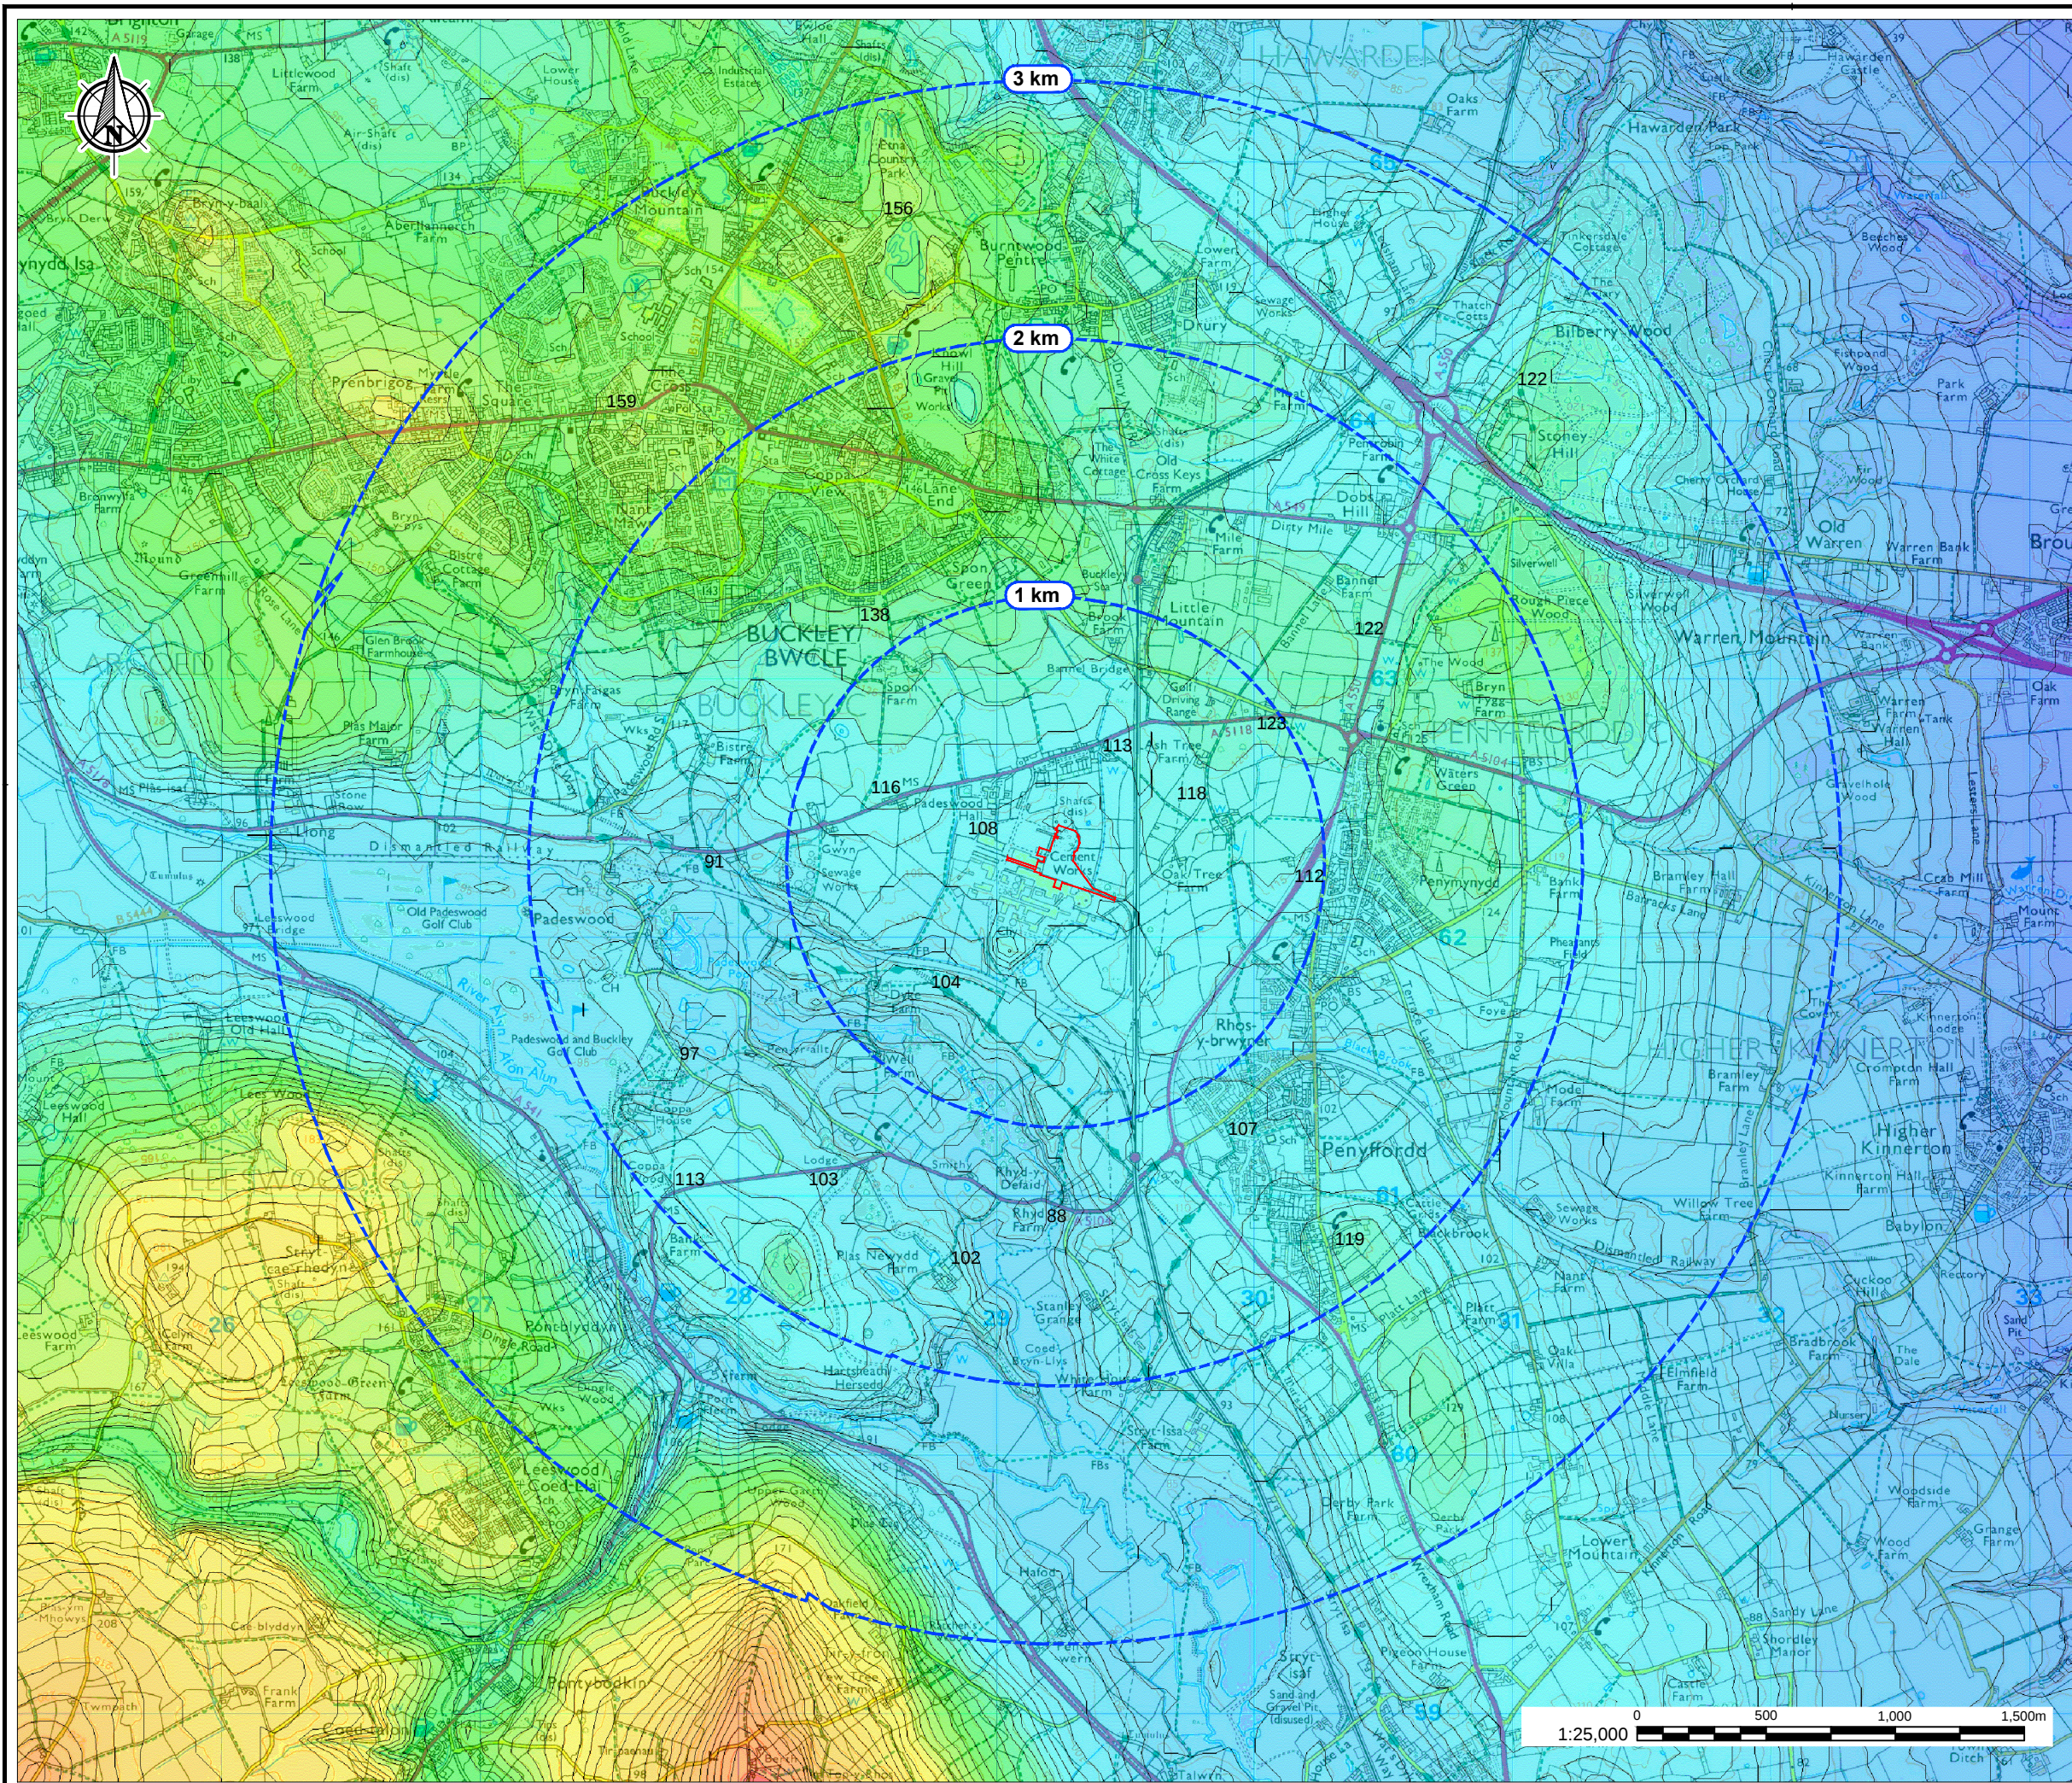

Legend

- Planning Boundary
- 3 km Study Area
- Contours at 5m Intervals
- 104 m Spot heights AoD

Landform

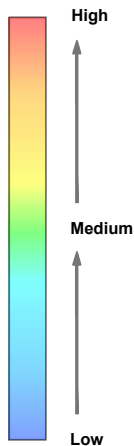

© Crown copyright and database rights 2017 Ordnance Survey 0100031673

Client				
GOLDER ASSOCIATES				
Project				
PADESWOOD CEMENT WORKS MILL 5				
Title				
TOPOGRAPHY				
Size	Scale	Date	Created by	Reviewer
A3	1:20,000	10.03.17	RB	NR
Drawing No.				Rev
02				B
DRaW (UK) Ltd Morwick Hall York Road Leeds LS15 4TA t: 0113 8232871 e: info@draw-ltd.com www.draw-ltd.com				