


250416-HEI005-L-KE-ROW-SH-REV B.dwg

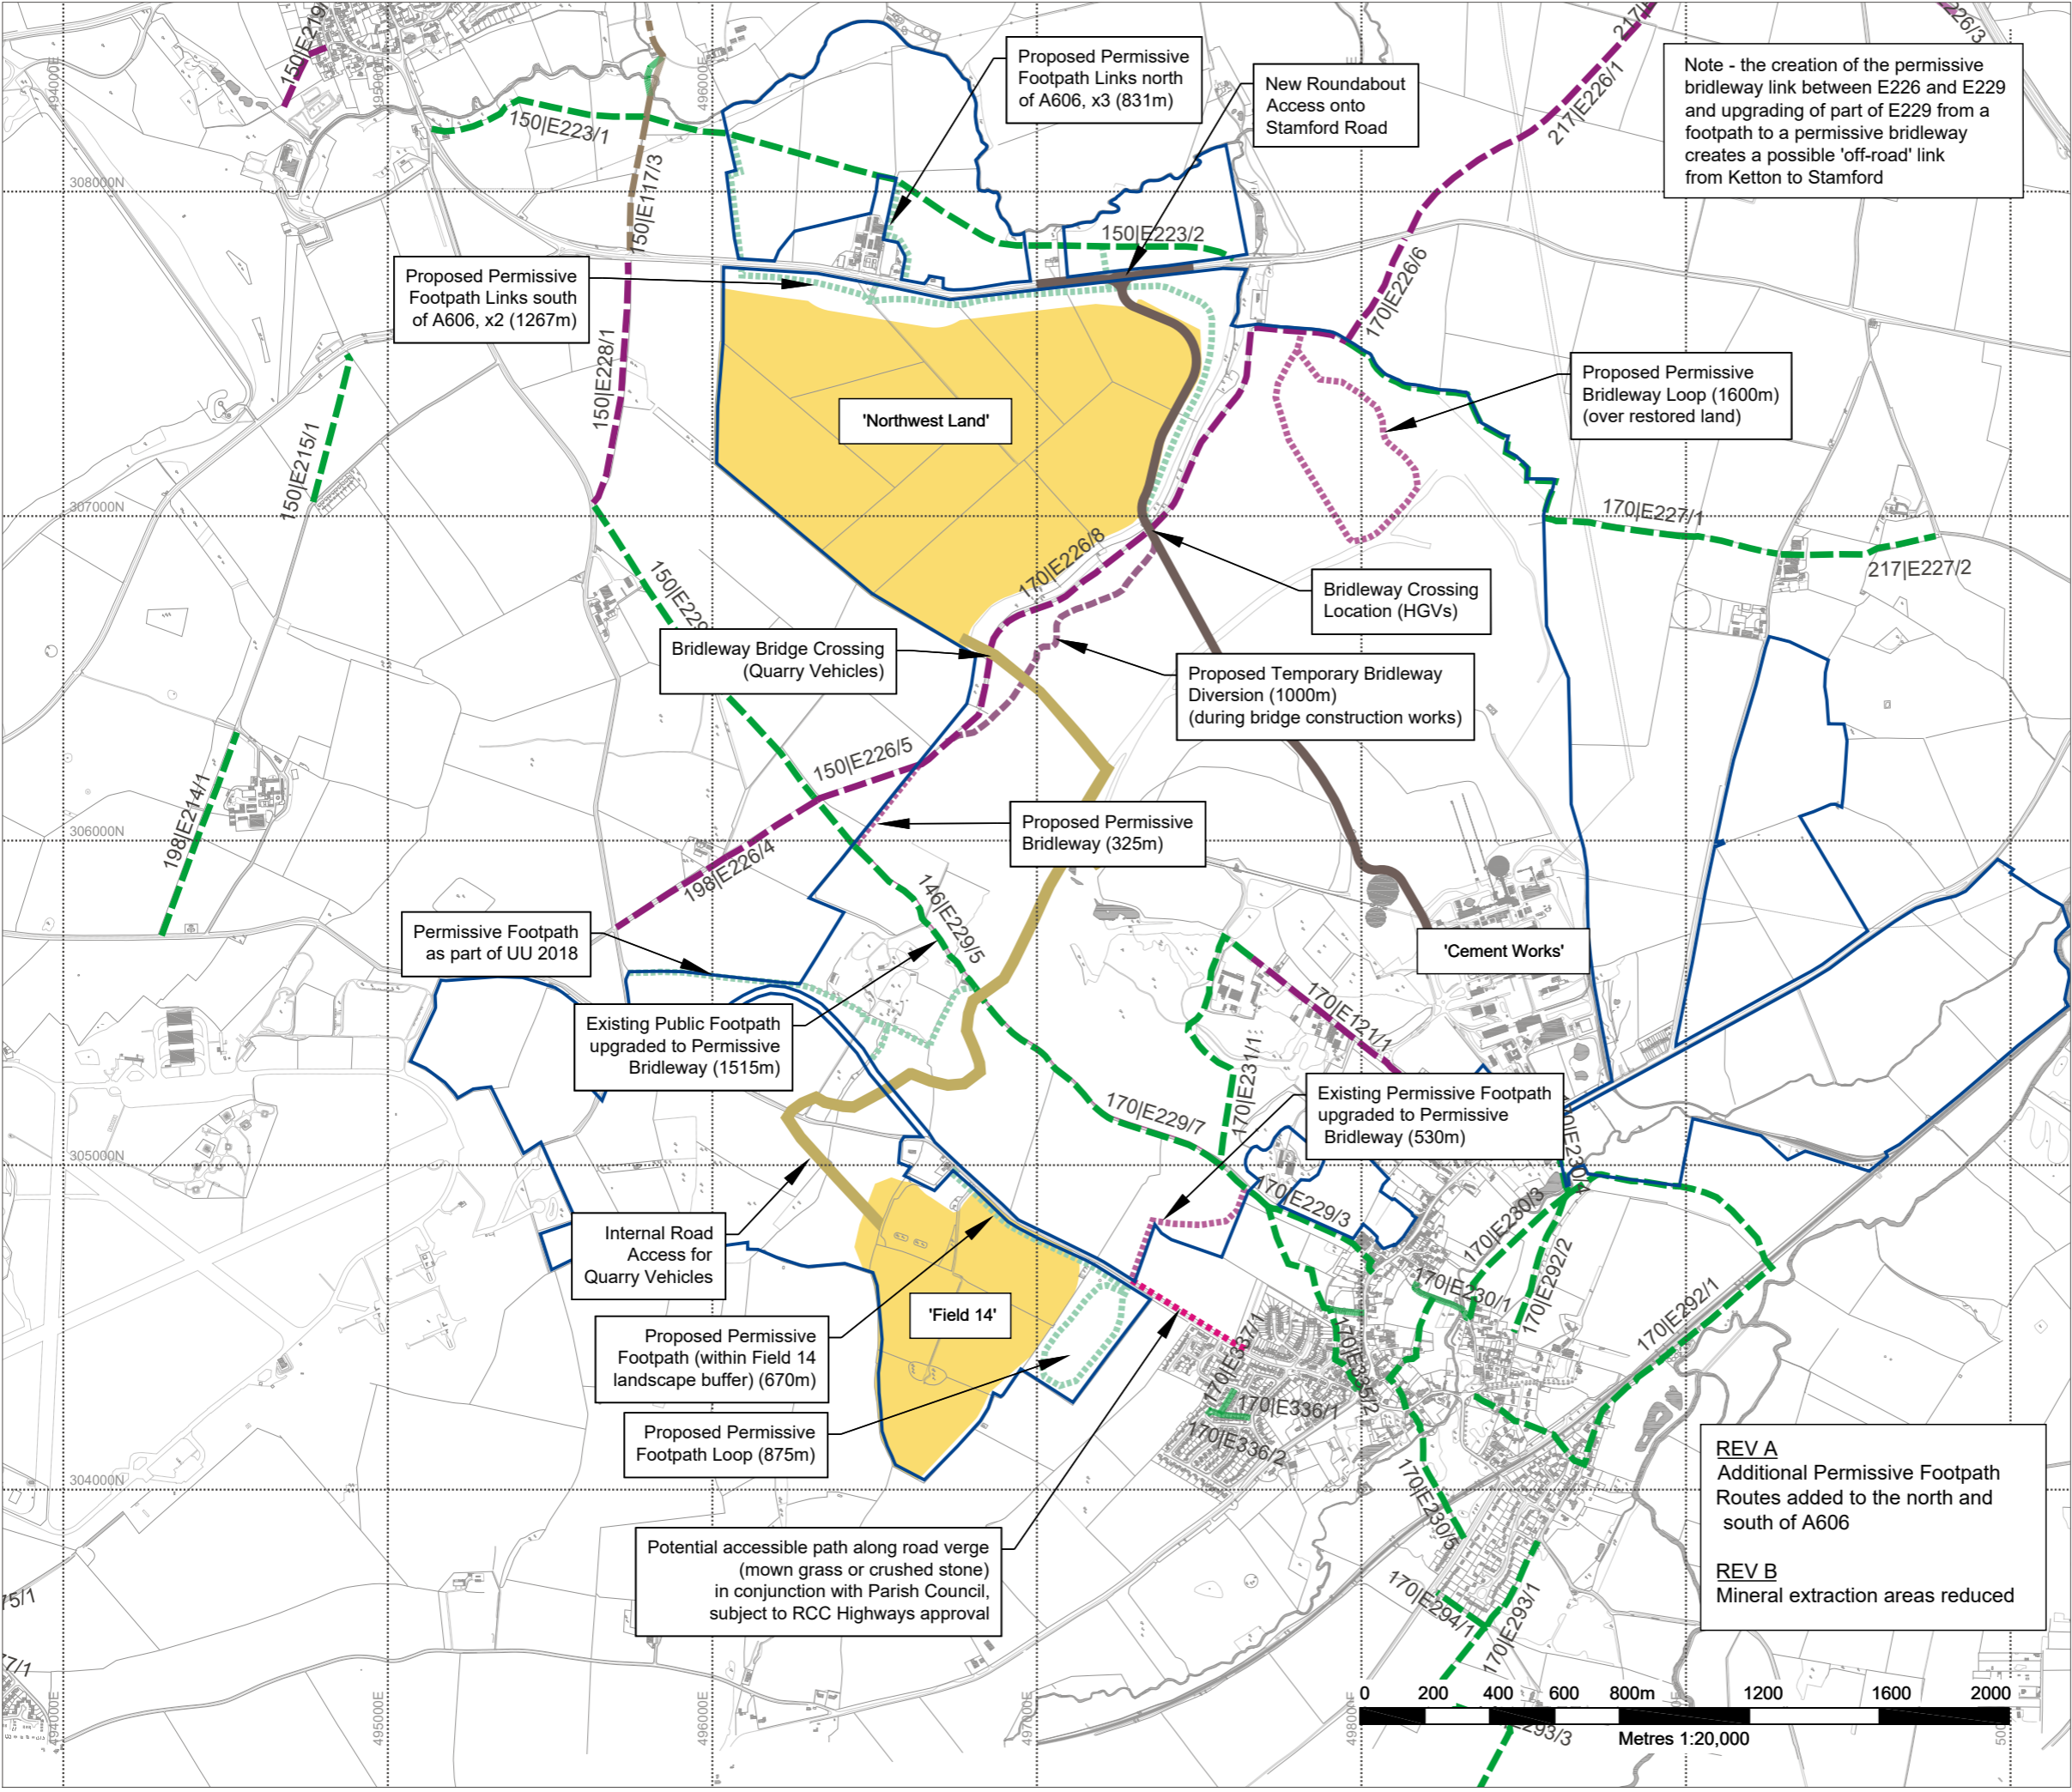

Legend

- Hanson Surface and Mineral Ownership
- Proposed Mineral Extraction Areas
- Proposed HGV Access Road
- Proposed Quarry Vehicle Access Road

Rights of Way

- Public Footpath
- Bridleway
- Byway Open to All Traffic

Proposed Rights of Way

- Temporary Bridleway Diversion

Permissive Routes

- Proposed Permissive Footpath Routes
- Proposed Permissive Bridleway Routes

Other

- Potential Access (with Parish Council and subject to RCC Highways Approval)

Summary of Additional Access	
3643m	Proposed Permissive Footpath Routes (x7)
1925m	Proposed Permissive Bridleway Routes (x2)
530m	Upgrade Permissive Footpath to Bridleway
1515m	Upgrade Public Footpath to Bridleway
1000m	Proposed Temporary Bridleway Diversion



SITE
Ketton Grange Top Quarry

PROJECT
Proposed Extensions

DRAWING TITLE
Proposed Public Access Summary

DATE
Apr 2025

REFERENCE
KE-ROW - REV B

SCALE
1:20,000 @ A3

STATUS
FINAL

contact@felstoneconsulting.co.uk
© Crown copyright and database rights 2021