



250416_HEI005-NW-SECTIONS-2-A.dwg

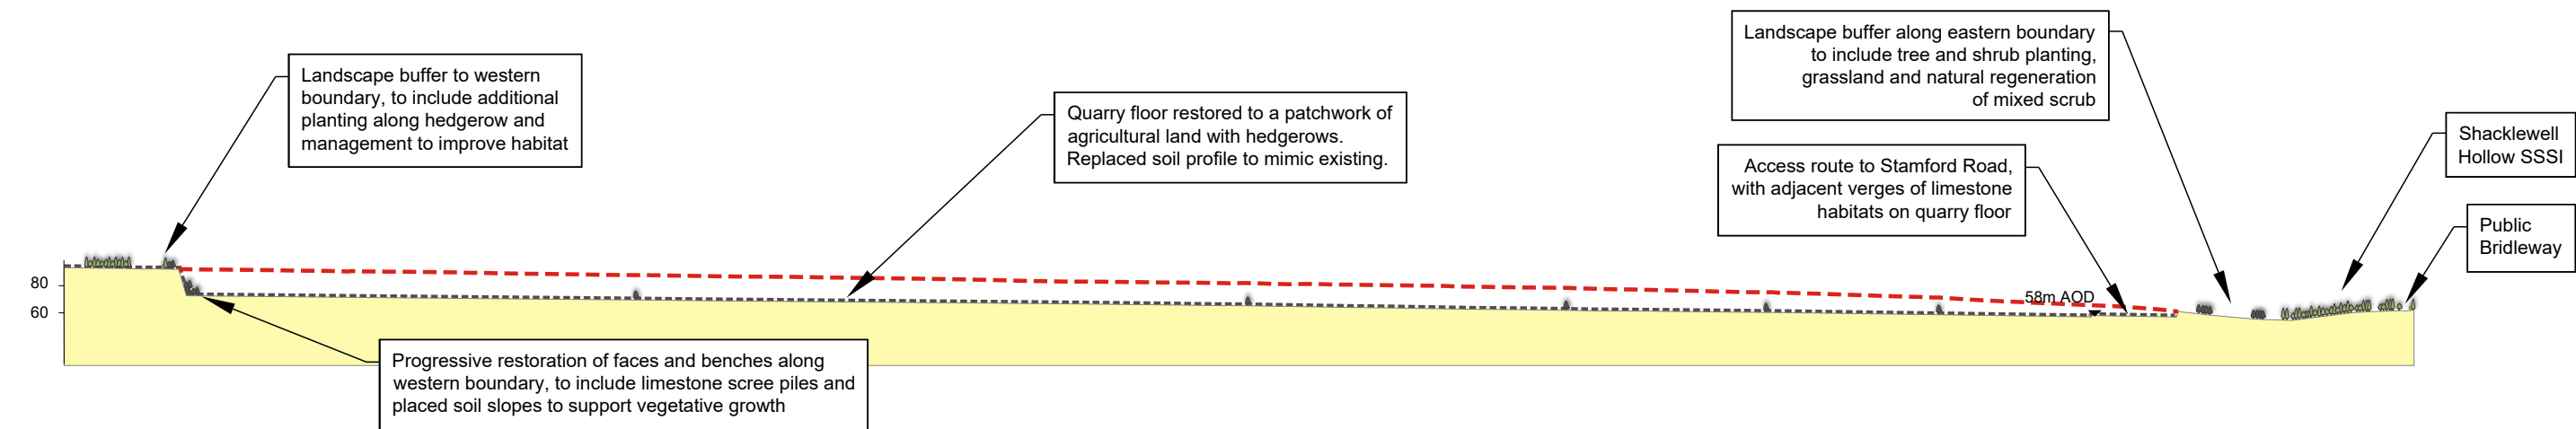

NW Land - Section I-J Scale 1:5,000

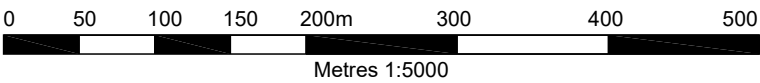

NOTES :

Refer to Drawing KE-NW-REST for section I-J location

Slope angles of final faces to be designed and monitored as part of the operator's ongoing geotechnical assessments of all existing and future slopes and tips in accordance with the requirements of the 1999 UK Quarries Regulations

Rev A - Mineral extraction areas reduced



SITE	
Ketton Grange Top Quarry	
PROJECT	
Proposed Extensions	
DRAWING TITLE	
Northwest Land - Illustrative Cross Section IJ	
DATE	REFERENCE
Apr 2025	NW-SECTIONS-2 - A
	SCALE
	1:5000 @ A3
STATUS	
FINAL	

contact@felstoneconsulting.co.uk
© Crown copyright and database rights 2021

Legend		
	Existing Landform	
	Proposed Excavation Base and Side Slopes	
	In-situ ground	