


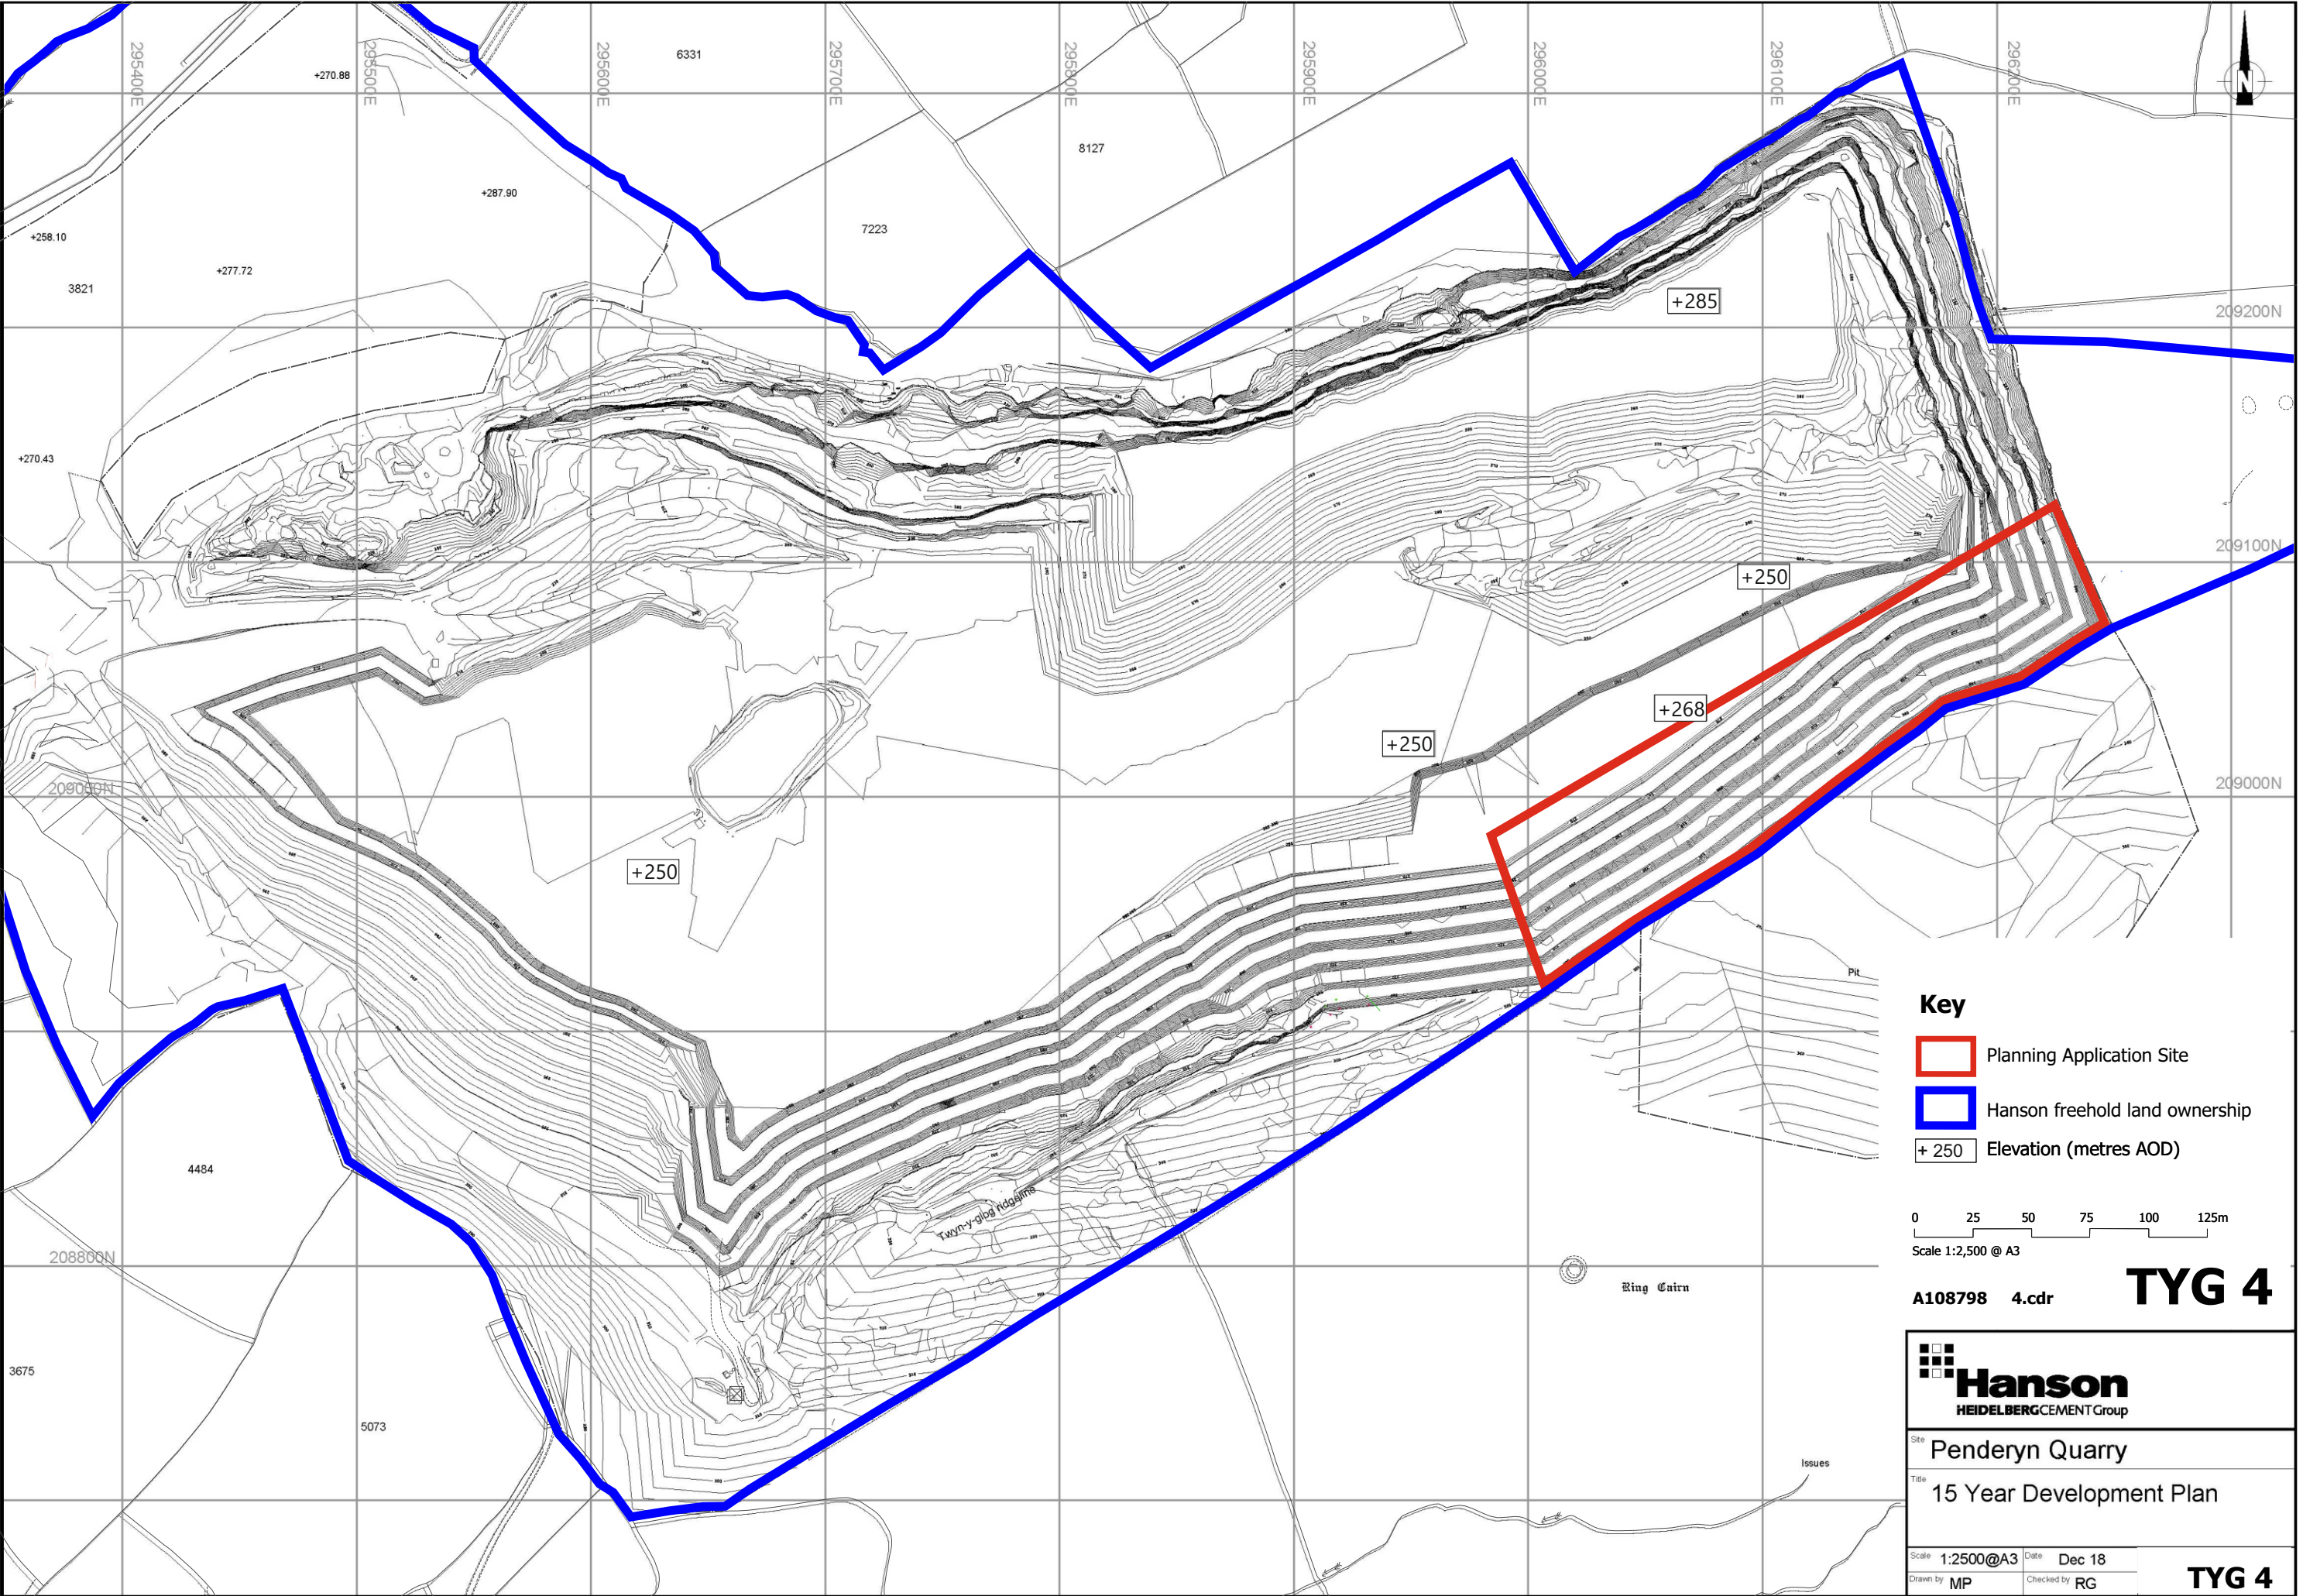

- Key**
- Planning Application Site
 - Hanson freehold land ownership
 - + 250 Elevation (metres AOD)

0 25 50 75 100 125m
Scale 1:2,500 @ A3

A108798 4.cdr



Site **Penderyn Quarry**
Title **15 Year Development Plan**

Scale 1:2500@A3 Date Dec 18
Drawn by MP Checked by RG

TYG 4

TYG 4