


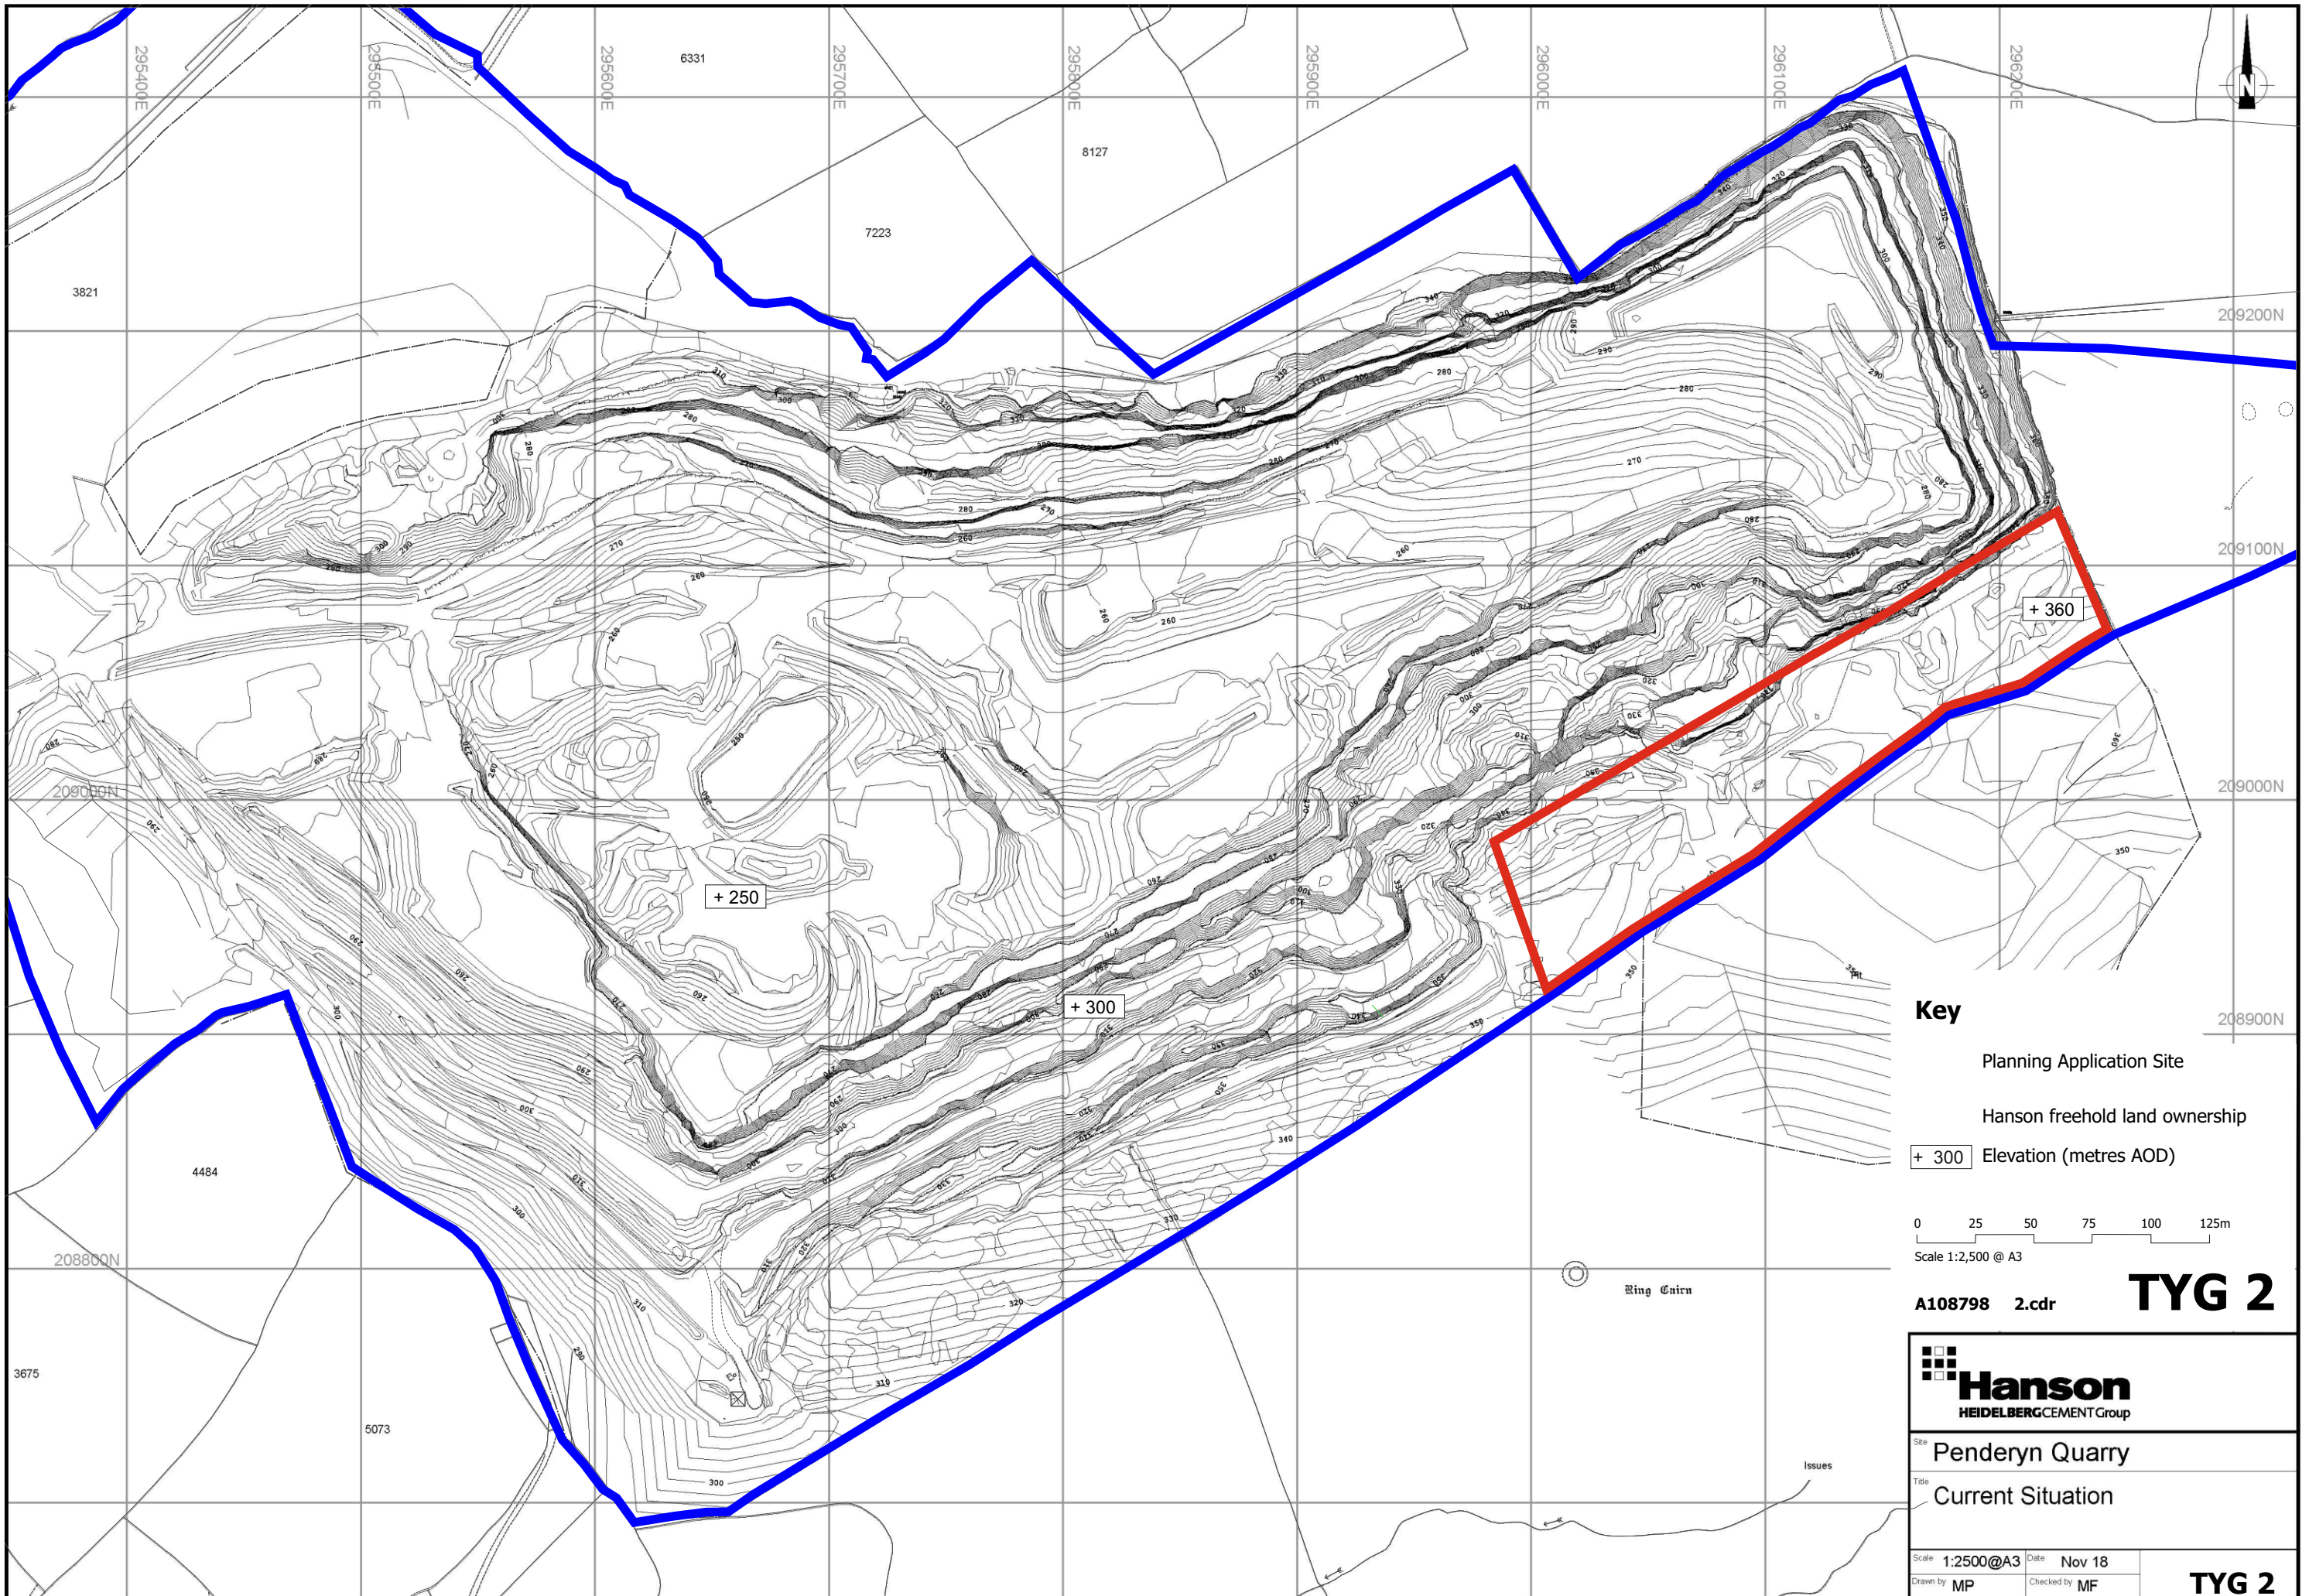

Key

- Planning Application Site
- Hanson freehold land ownership
- + 300 Elevation (metres AOD)

0 25 50 75 100 125m
Scale 1:2,500 @ A3

A108798 2.cdr TYG 2

 Hanson HEIDELBERGCEMENT Group	
Site: Penderyn Quarry	
Title: Current Situation	
Scale: 1:2500@A3	Date: Nov 18
Drawn by: MP	Checked by: MF
TYG 2	