


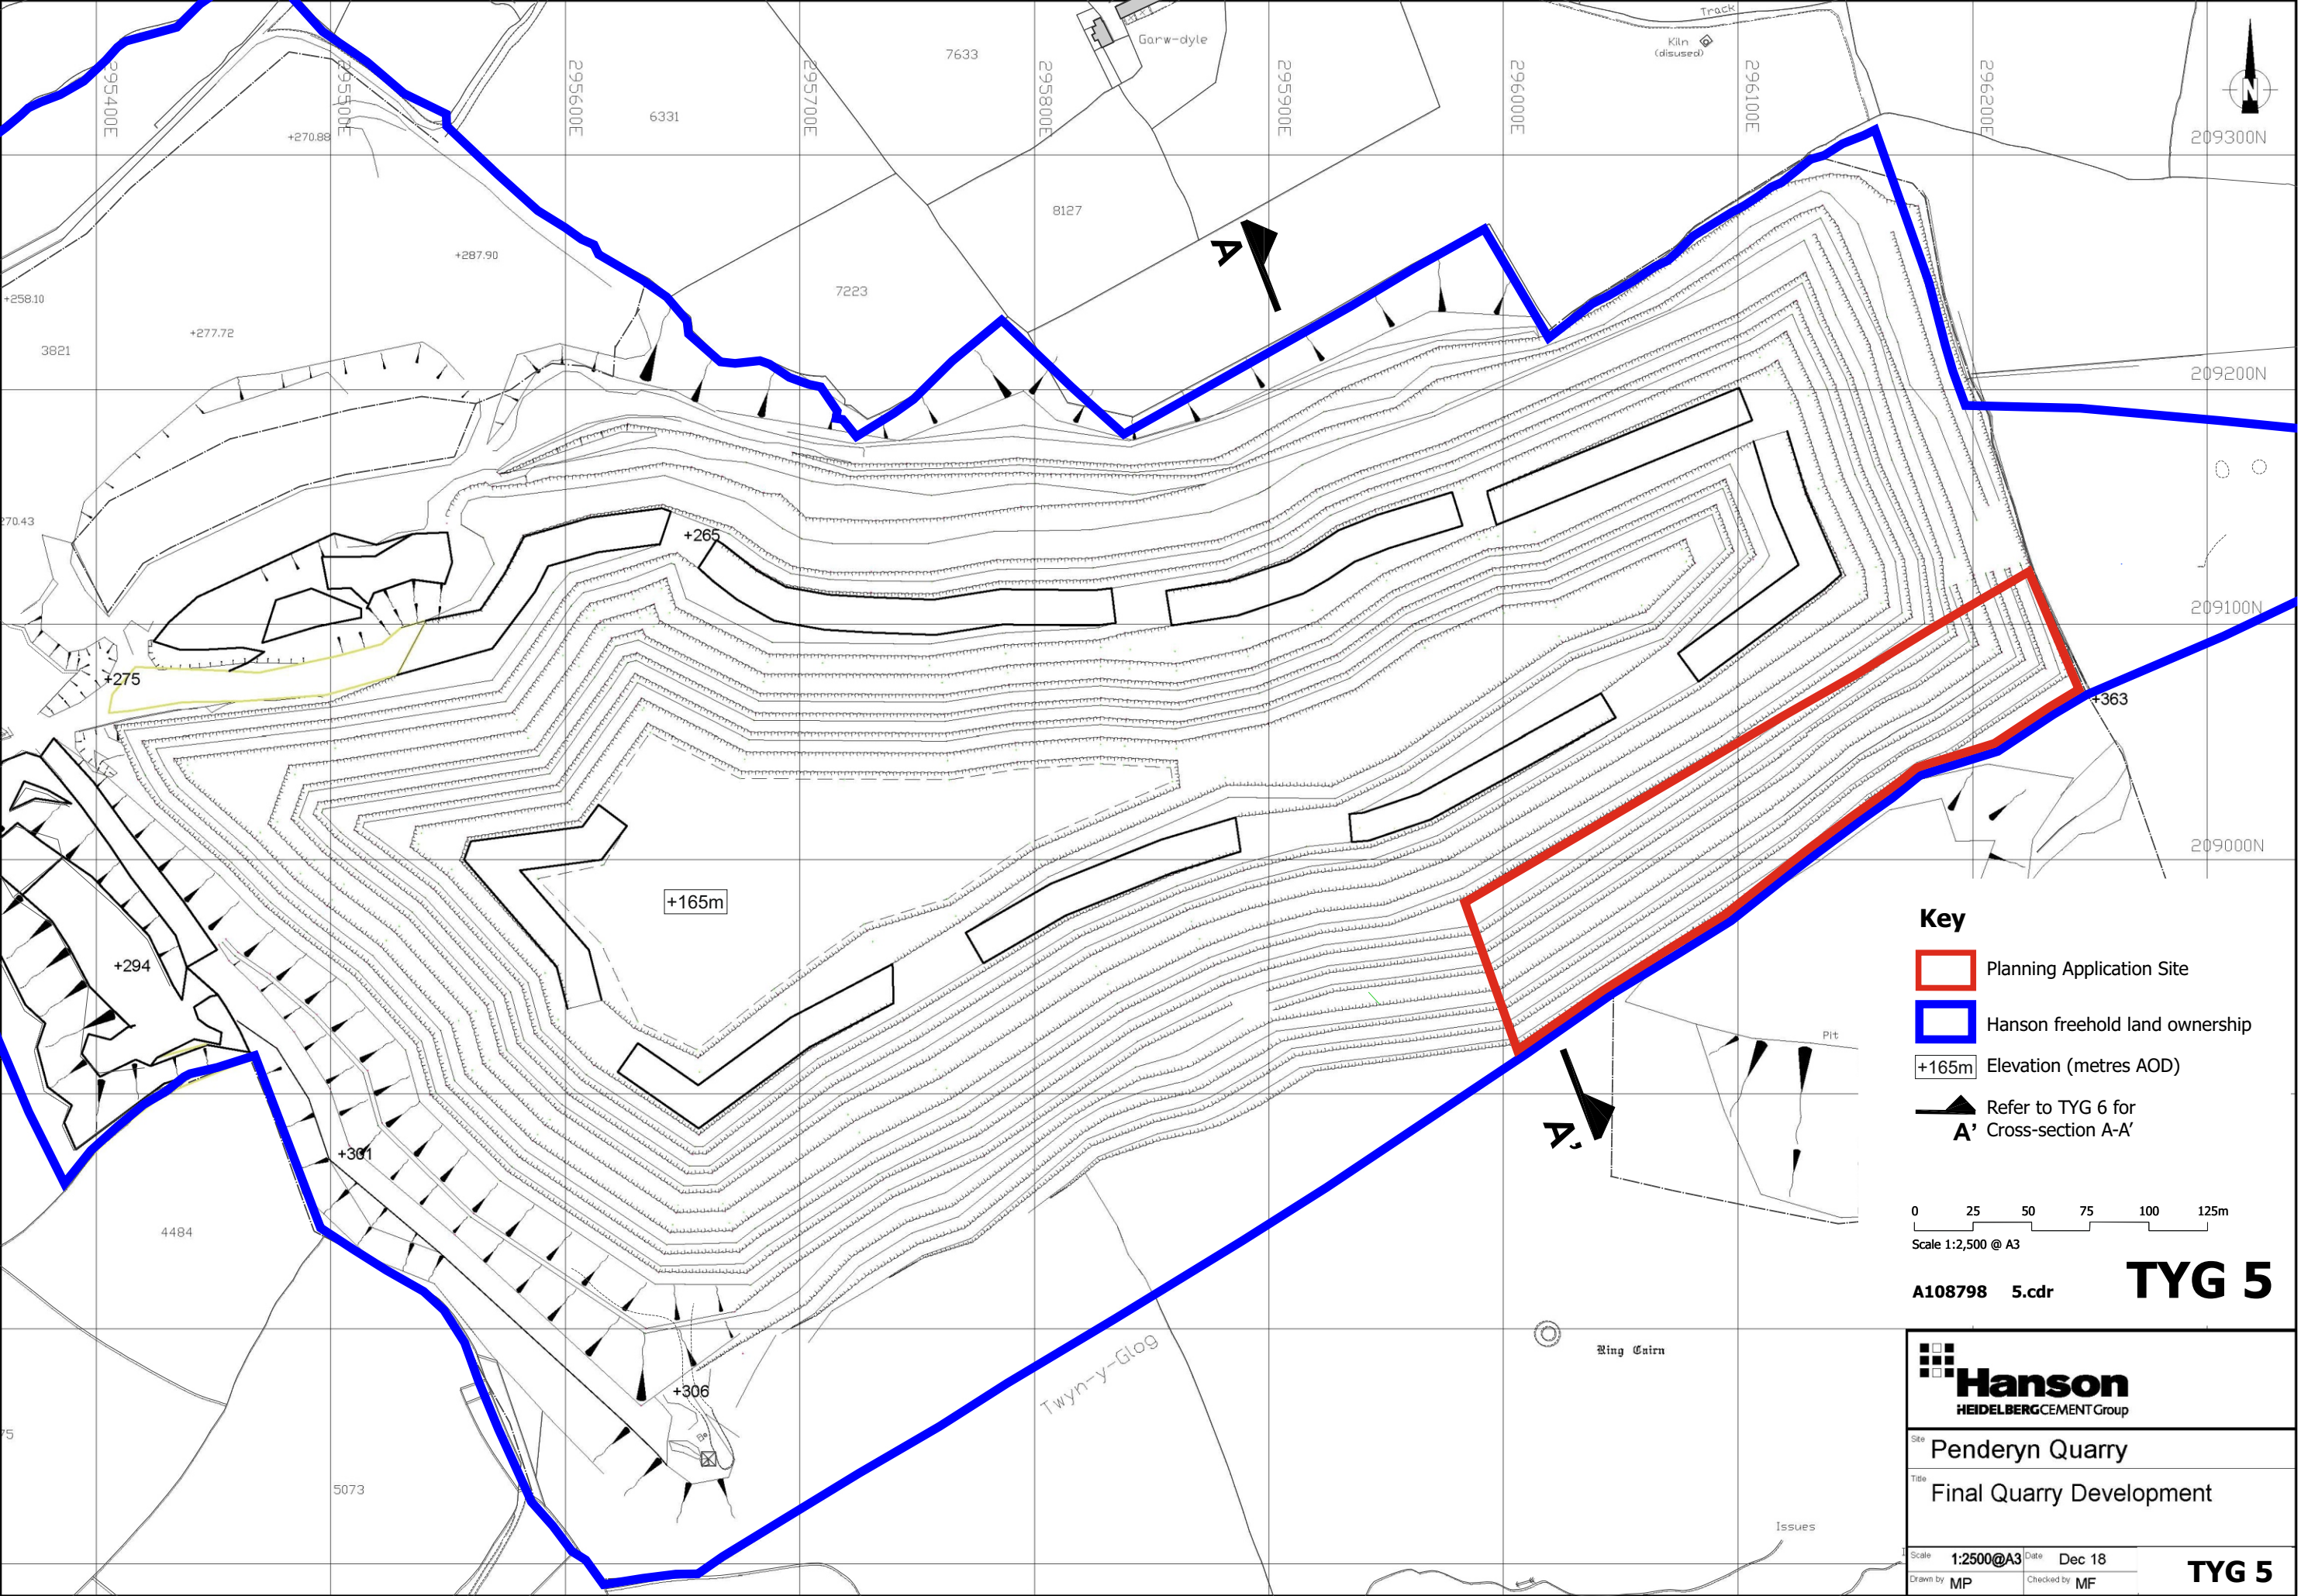

- Key**
- Planning Application Site
 - Hanson freehold land ownership
 - +165m Elevation (metres AOD)
 - Refer to TYG 6 for A' Cross-section A-A'

0 25 50 75 100 125m
Scale 1:2,500 @ A3

A108798 5.cdr

TYG 5

 Hanson HEIDELBERGCEMENT Group	
Site Penderyn Quarry	
Title Final Quarry Development	
Scale 1:2500@A3	Date Dec 18
Drawn by MP	Checked by MF
TYG 5	