

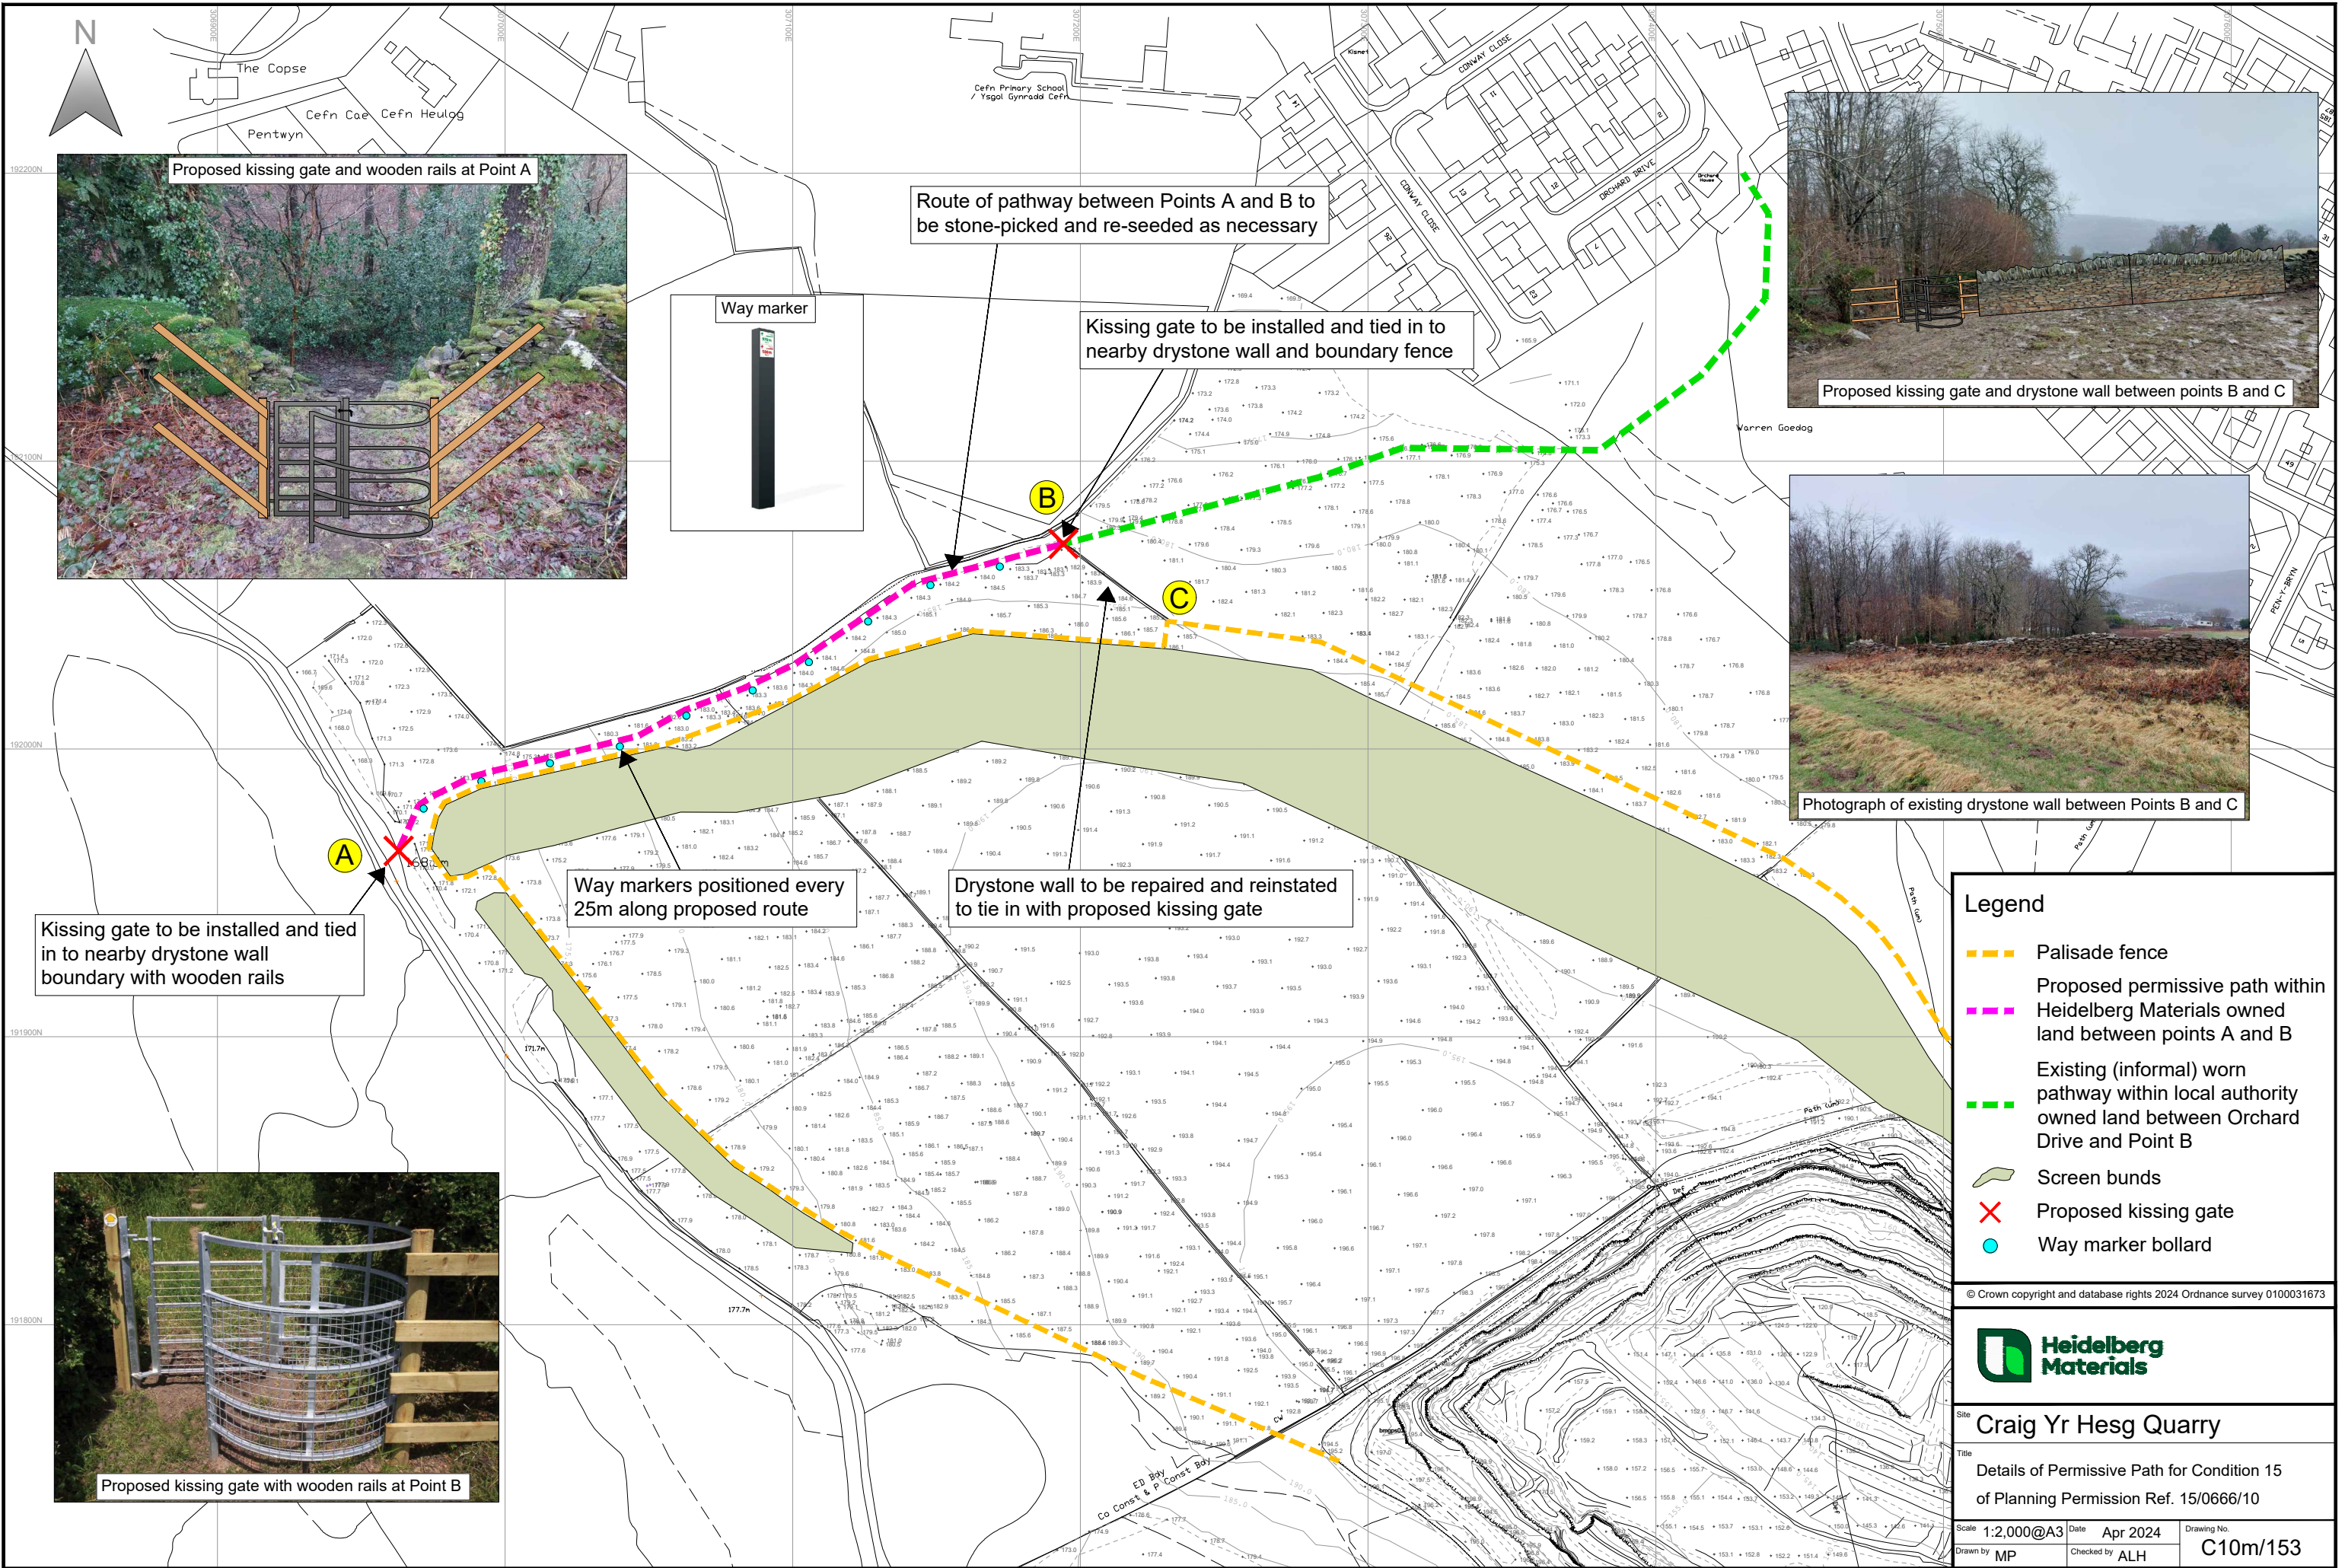


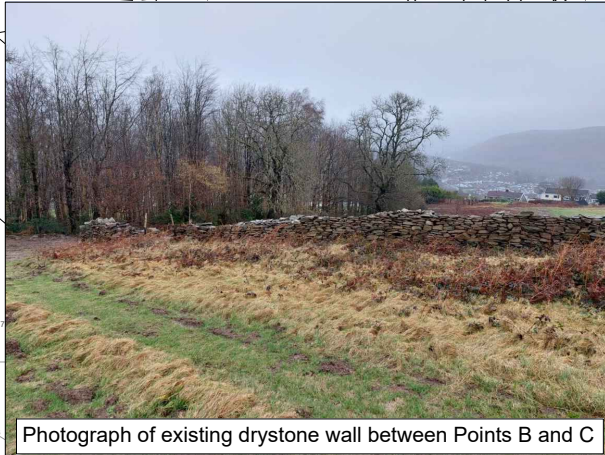

Route of pathway between Points A and B to be stone-picked and re-seeded as necessary

Kissing gate to be installed and tied in to nearby drystone wall and boundary fence

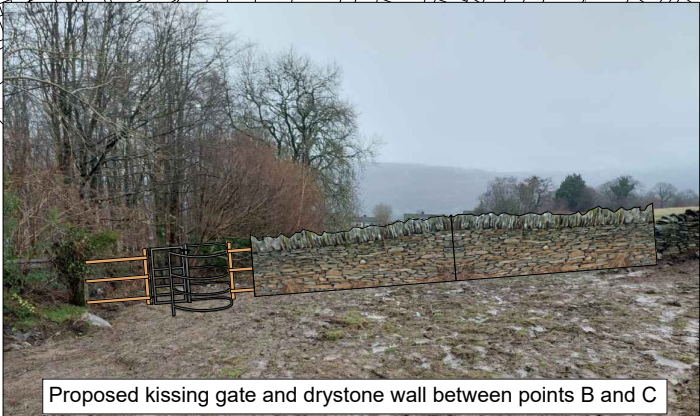

Way markers positioned every 25m along proposed route

Drystone wall to be repaired and reinstated to tie in with proposed kissing gate

Kissing gate to be installed and tied in to nearby drystone wall boundary with wooden rails



- Legend**
- Palisade fence
 - Proposed permissive path within Heidelberg Materials owned land between points A and B
 - Existing (informal) worn pathway within local authority owned land between Orchard Drive and Point B
 - Screen bunds
 - Proposed kissing gate
 - Way marker bollard

© Crown copyright and database rights 2024 Ordnance survey 0100031673



Site **Craig Yr Hesg Quarry**

Title **Details of Permissive Path for Condition 15 of Planning Permission Ref. 15/0666/10**

Scale **1:2,000@A3** Date **Apr 2024**

Drawn by **MP** Checked by **ALH**

Drawing No. **C10m/153**