


250416_HEI005-F14-SITEPREP-A.dwg

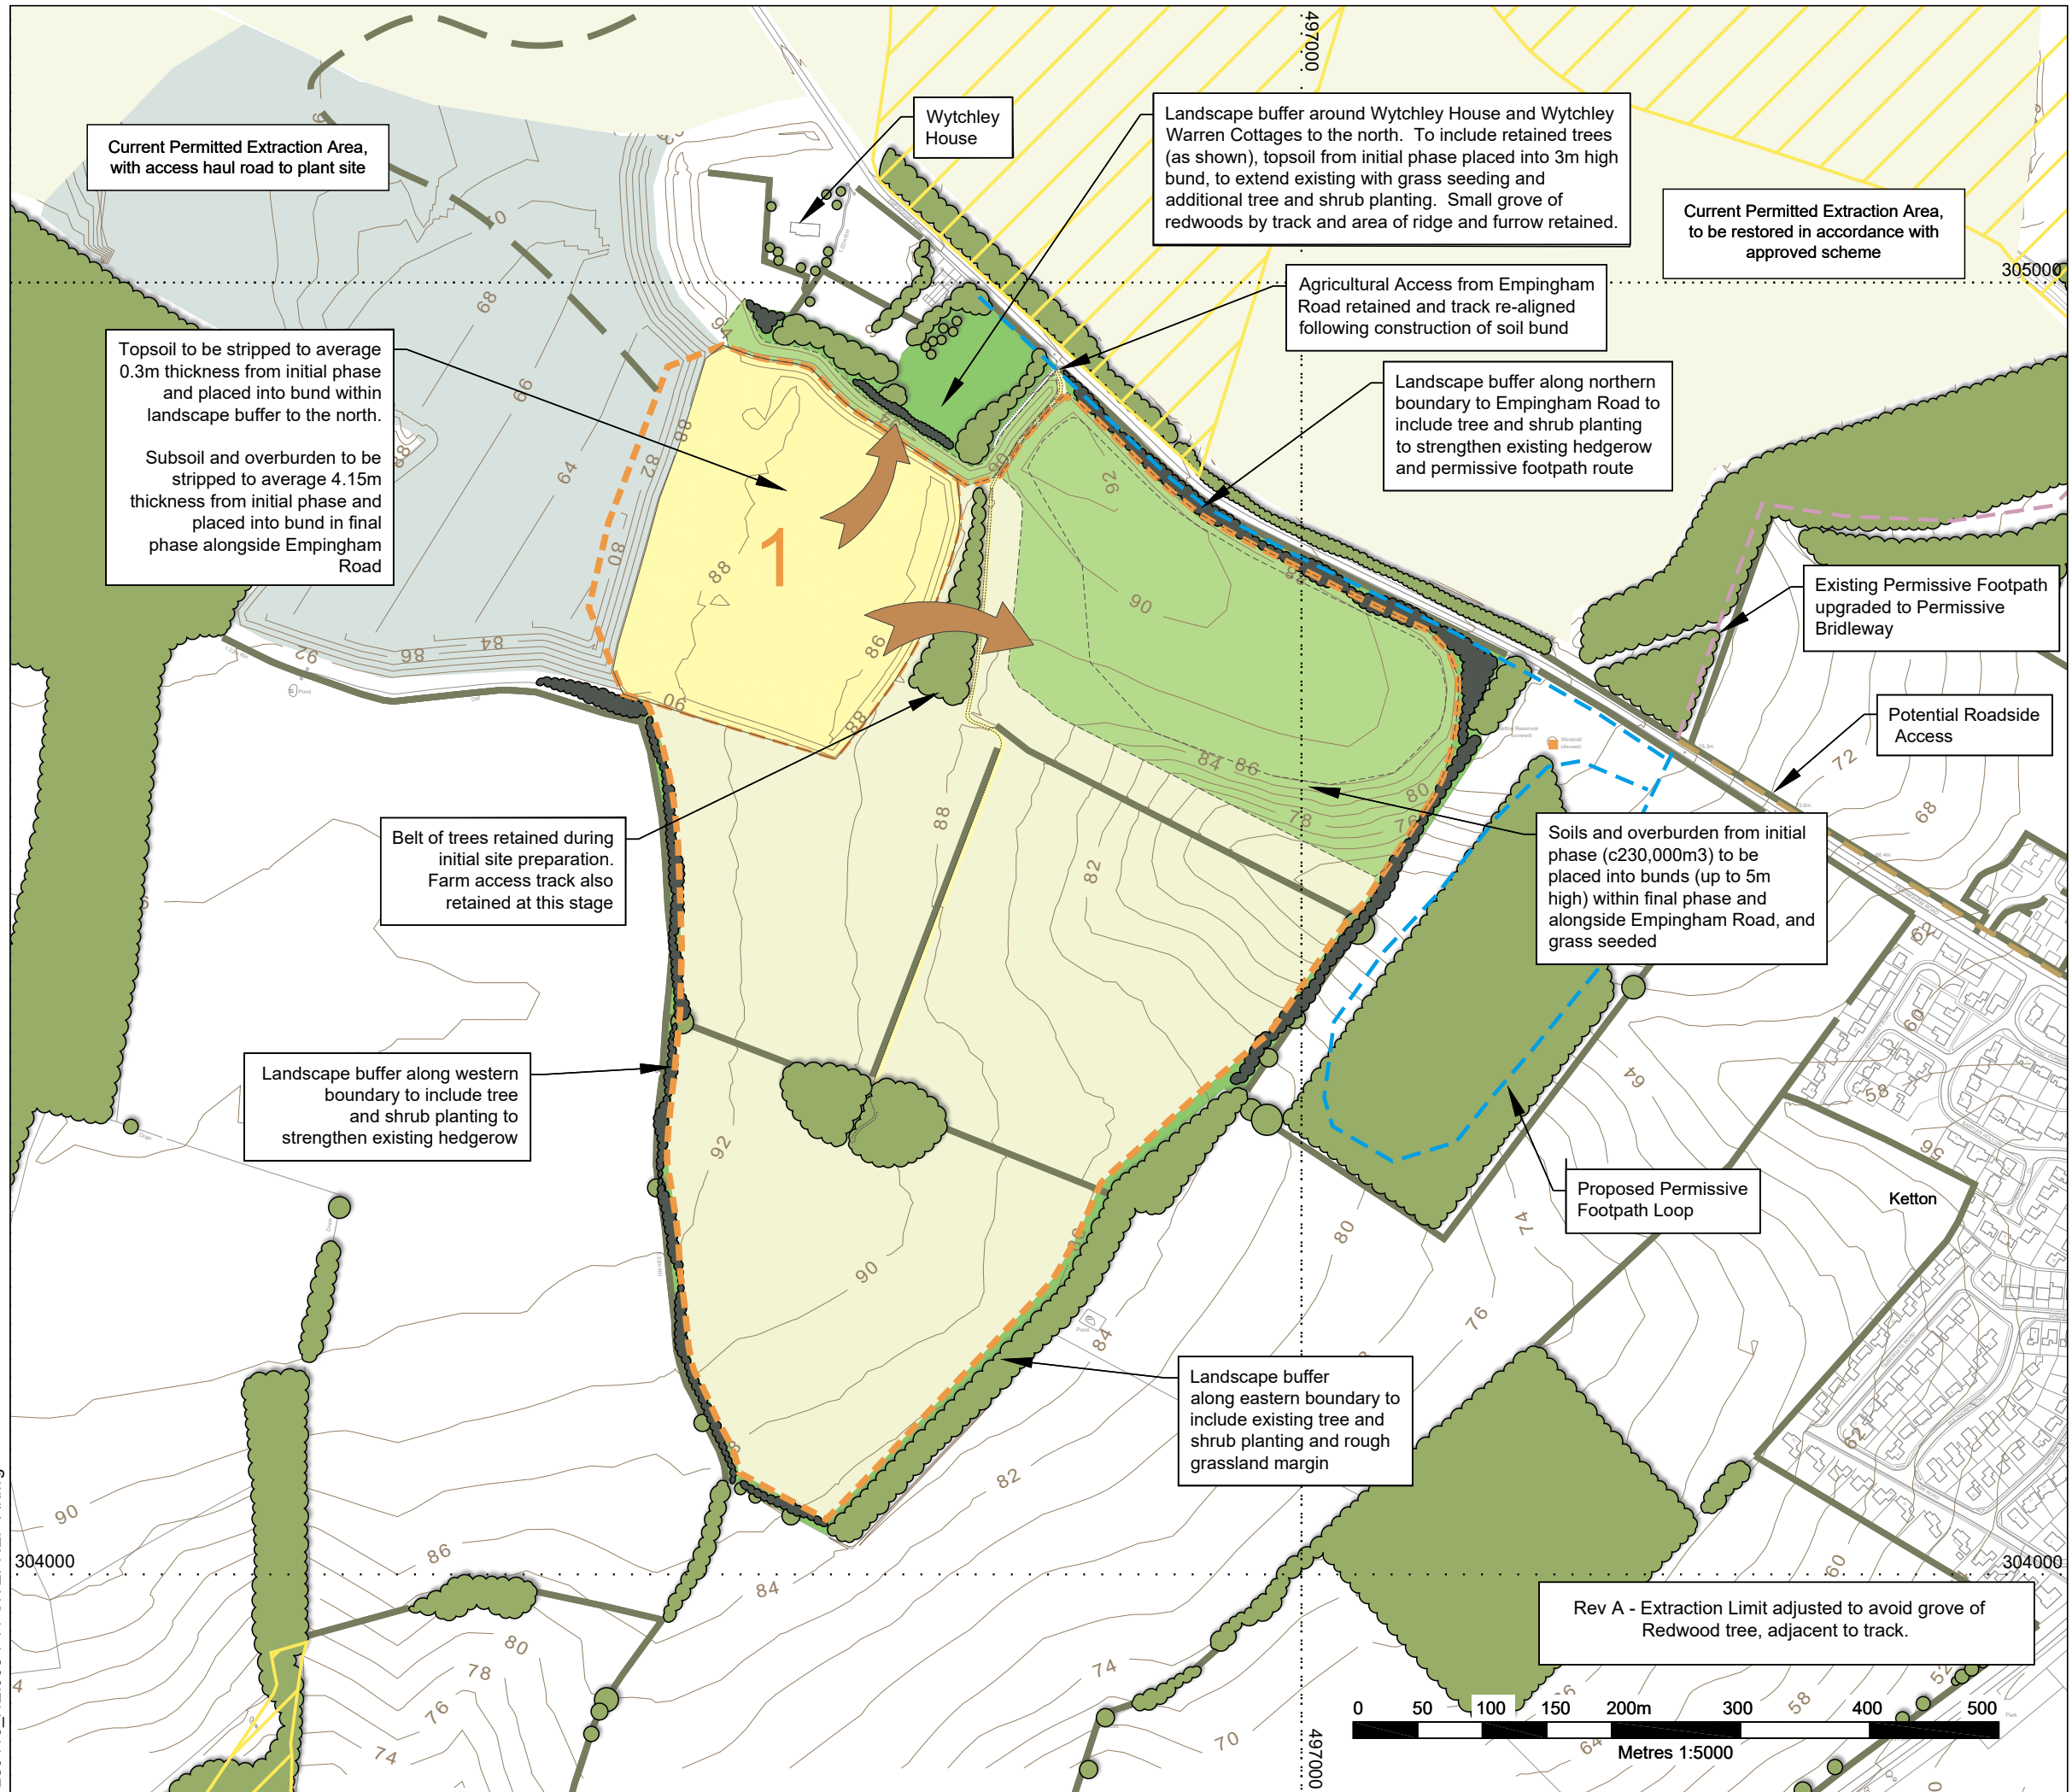

Legend

- Proposed Extension Area
- Phase Boundary and Number
- Soil Stripping Area - Site Preparation
- Soil Storage Area - From Site Preparation
- Operational Areas
- Site of Special Scientific Interest (SSSI)
- Listed Building
- Existing Woodland/Trees
- Existing Hedges/Trees
- Proposed Woodland, Tree and Shrub Planting
- Contours (2m intervals)
- Proposed Hedges/Trees
- Proposed Landscape Buffer - Grassland / Natural Regeneration / Mixed Scrub Habitats
- Direction of Soil / Overburden Movement
- Proposed Permissive Footpath Routes
- Proposed Permissive Bridleway Routes
- Potential Access (with Parish Council and subject to RCC Highways Approval)

Rev A - Mineral extraction areas reduced

FELSTONE
CONSULTING

Heidelberg
Materials

SITE

Ketton Grange Top Quarry

PROJECT

Proposed Extensions

DRAWING TITLE

Field 14 - Indicative Site Preparation Plan

DATE

Apr 2025

REFERENCE

F14-SITEPREP- A



SCALE

1:5,000 @ A3

STATUS

FINAL

contact@felstoneconsulting.co.uk
© Crown copyright and database rights 2021