


250416_HEI005-NW-WORKINGPLAN-A.dwg

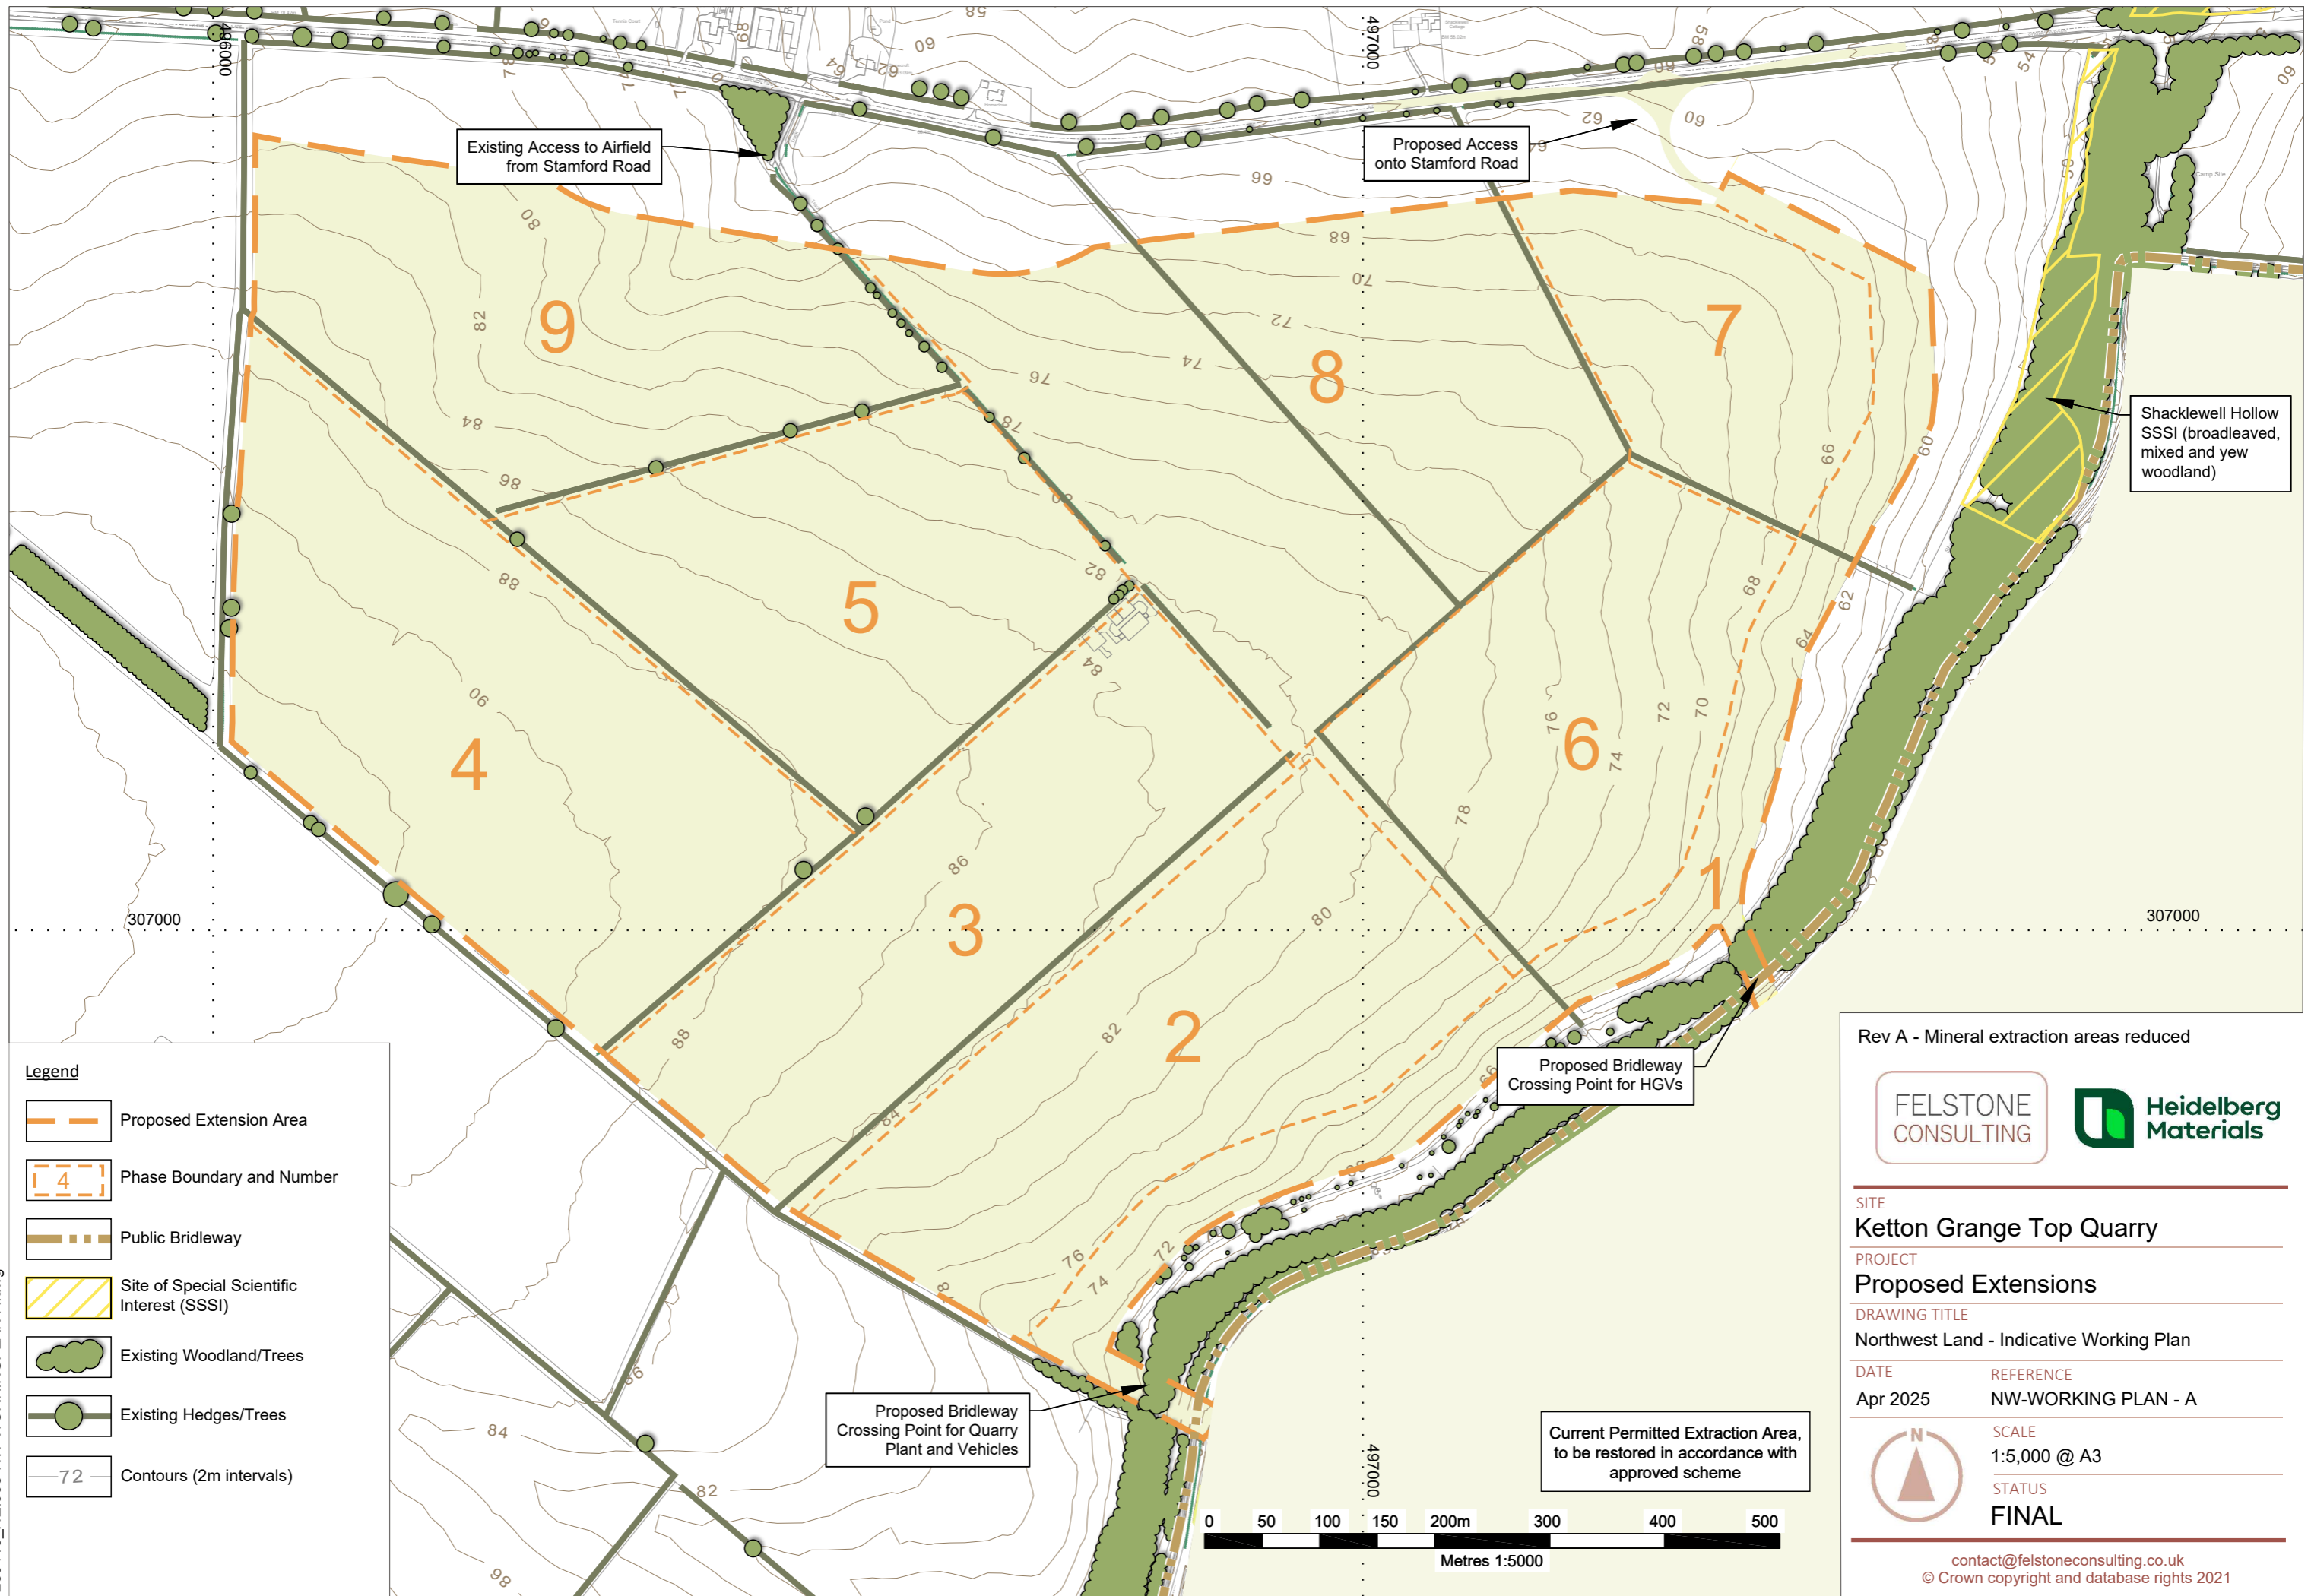

Rev A - Mineral extraction areas reduced

FELSTONE
CONSULTING

Heidelberg
Materials

SITE

Ketton Grange Top Quarry

PROJECT

Proposed Extensions

DRAWING TITLE

Northwest Land - Indicative Working Plan

DATE

Apr 2025

REFERENCE

NW-WORKING PLAN - A



SCALE

1:5,000 @ A3

STATUS

FINAL

contact@felstoneconsulting.co.uk
© Crown copyright and database rights 2021